

THE COTTAGE

A NEW MODEL HOME

DRAWN BY:
TIM J. ROCHEFORD JR.
(763) 607-1568


SHEET INDEX	
SHT.	SHEET TITLE
1	ELEVATIONS / FOUNDATION PLAN
2	MAIN FLOOR PLAN
3	CROSS SECTIONS
4	--
5	--

DATE OF REVISION	_____
DATE OF REVISION	_____
DATE OF REVISION	_____

SCALE: AS NOTED	DATE: 10/22/2017	SHEET NO. 1
SHEET TITLE: ELEVATIONS / FOUNDATION		

CORRECTIONS MADE ON SITE


1

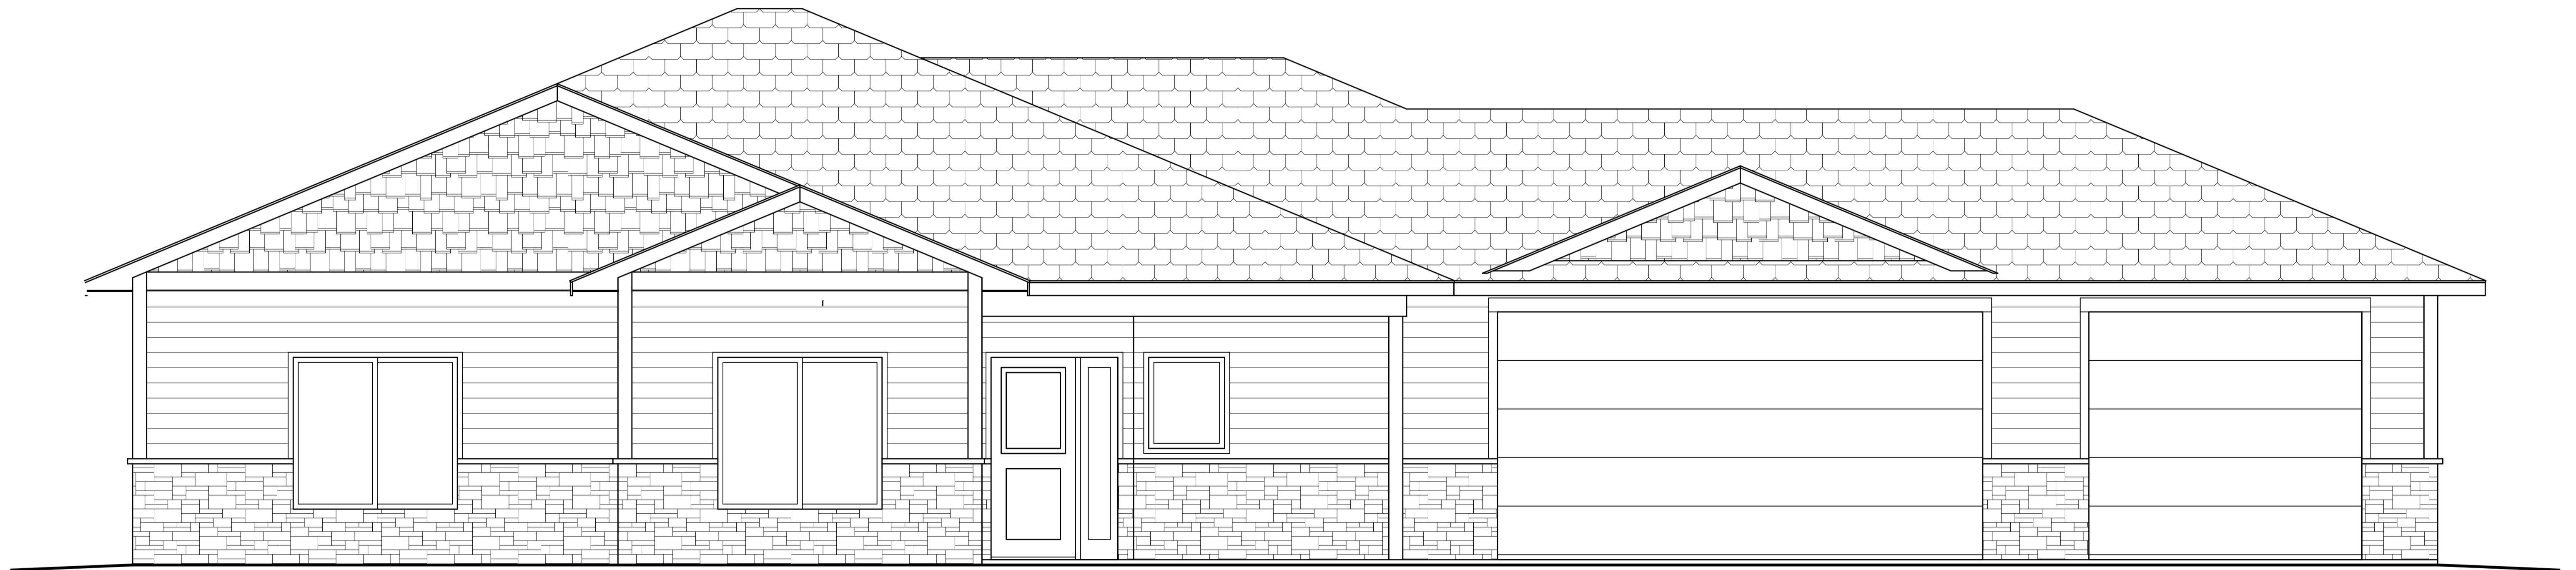

FRONT ELEVATION

*

CORRECTIONS MADE ON SITE

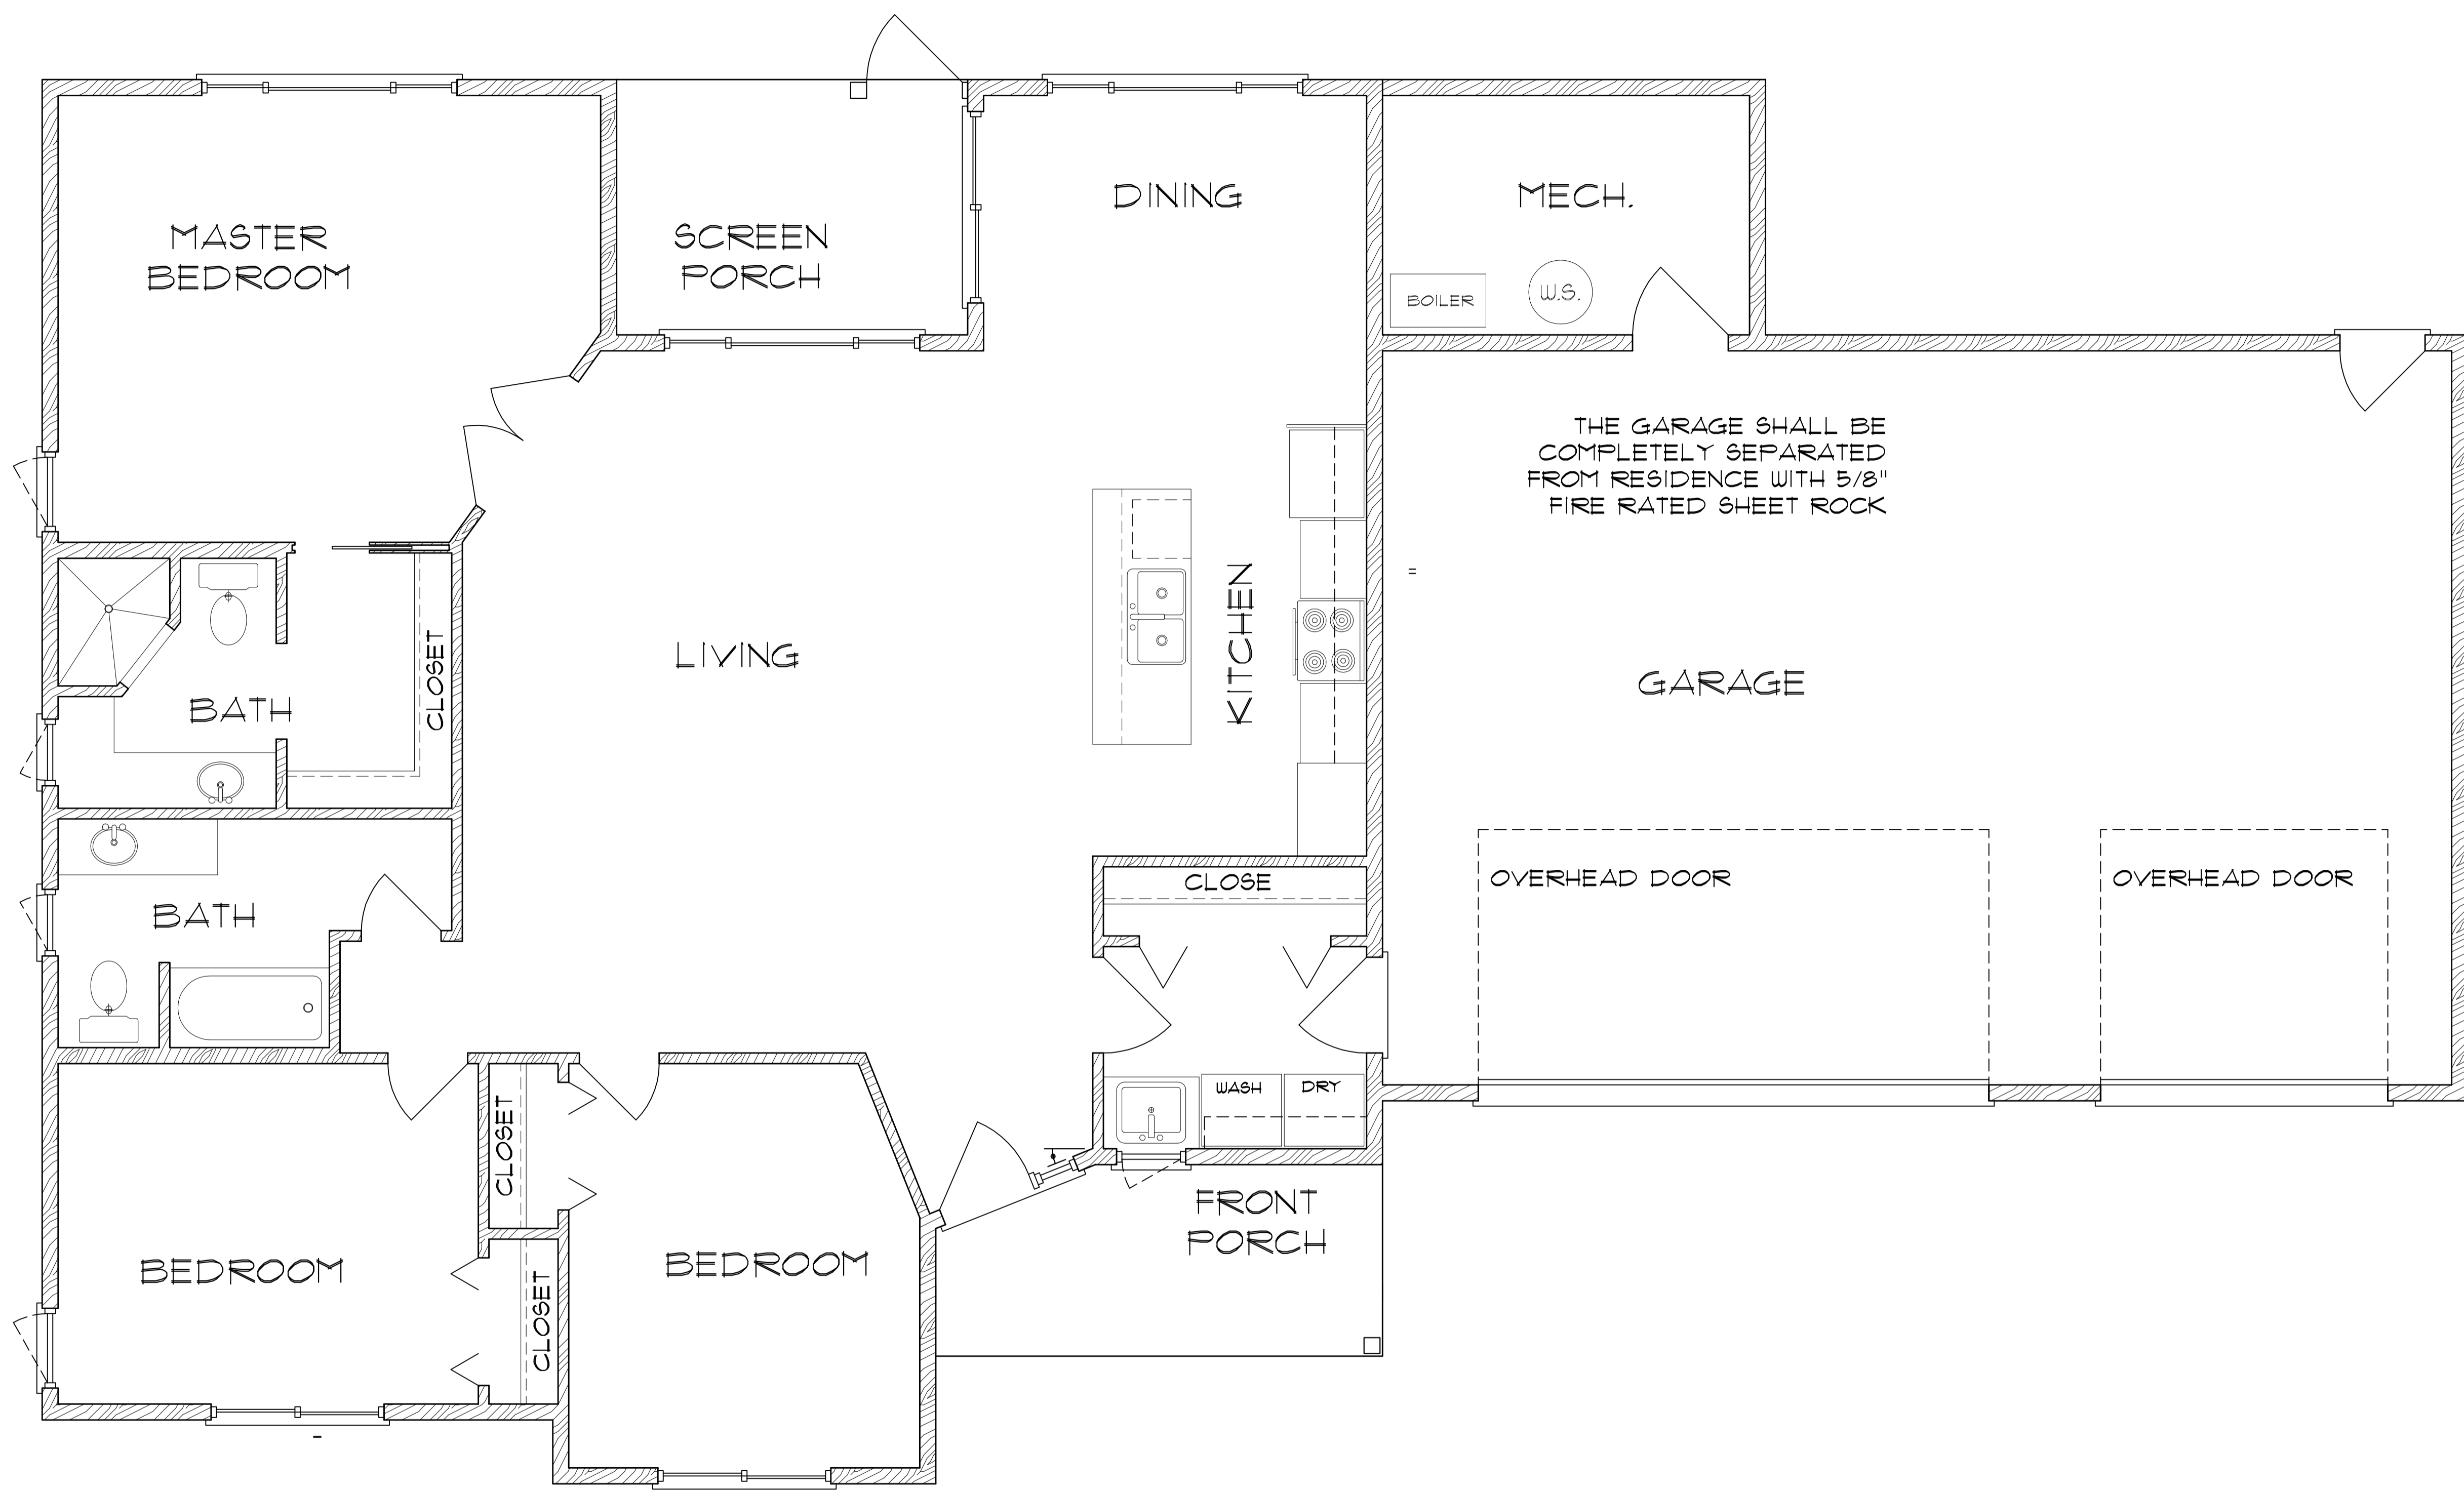

MAIN FLOOR PLAN

1629 sq. ft.

*