

PINECREST


DRAWN BY:
TIM J. ROCHEFORD JR.
(763) 601-1568



FRONT ELEVATION


NOTE
OWNER / BUILDER SHALL VERIFY
ALL SIZES, DIMENSIONS, LOCATIONS,
AND ABIDE BY ALL CODES

CORRECTIONS MADE ON SITE

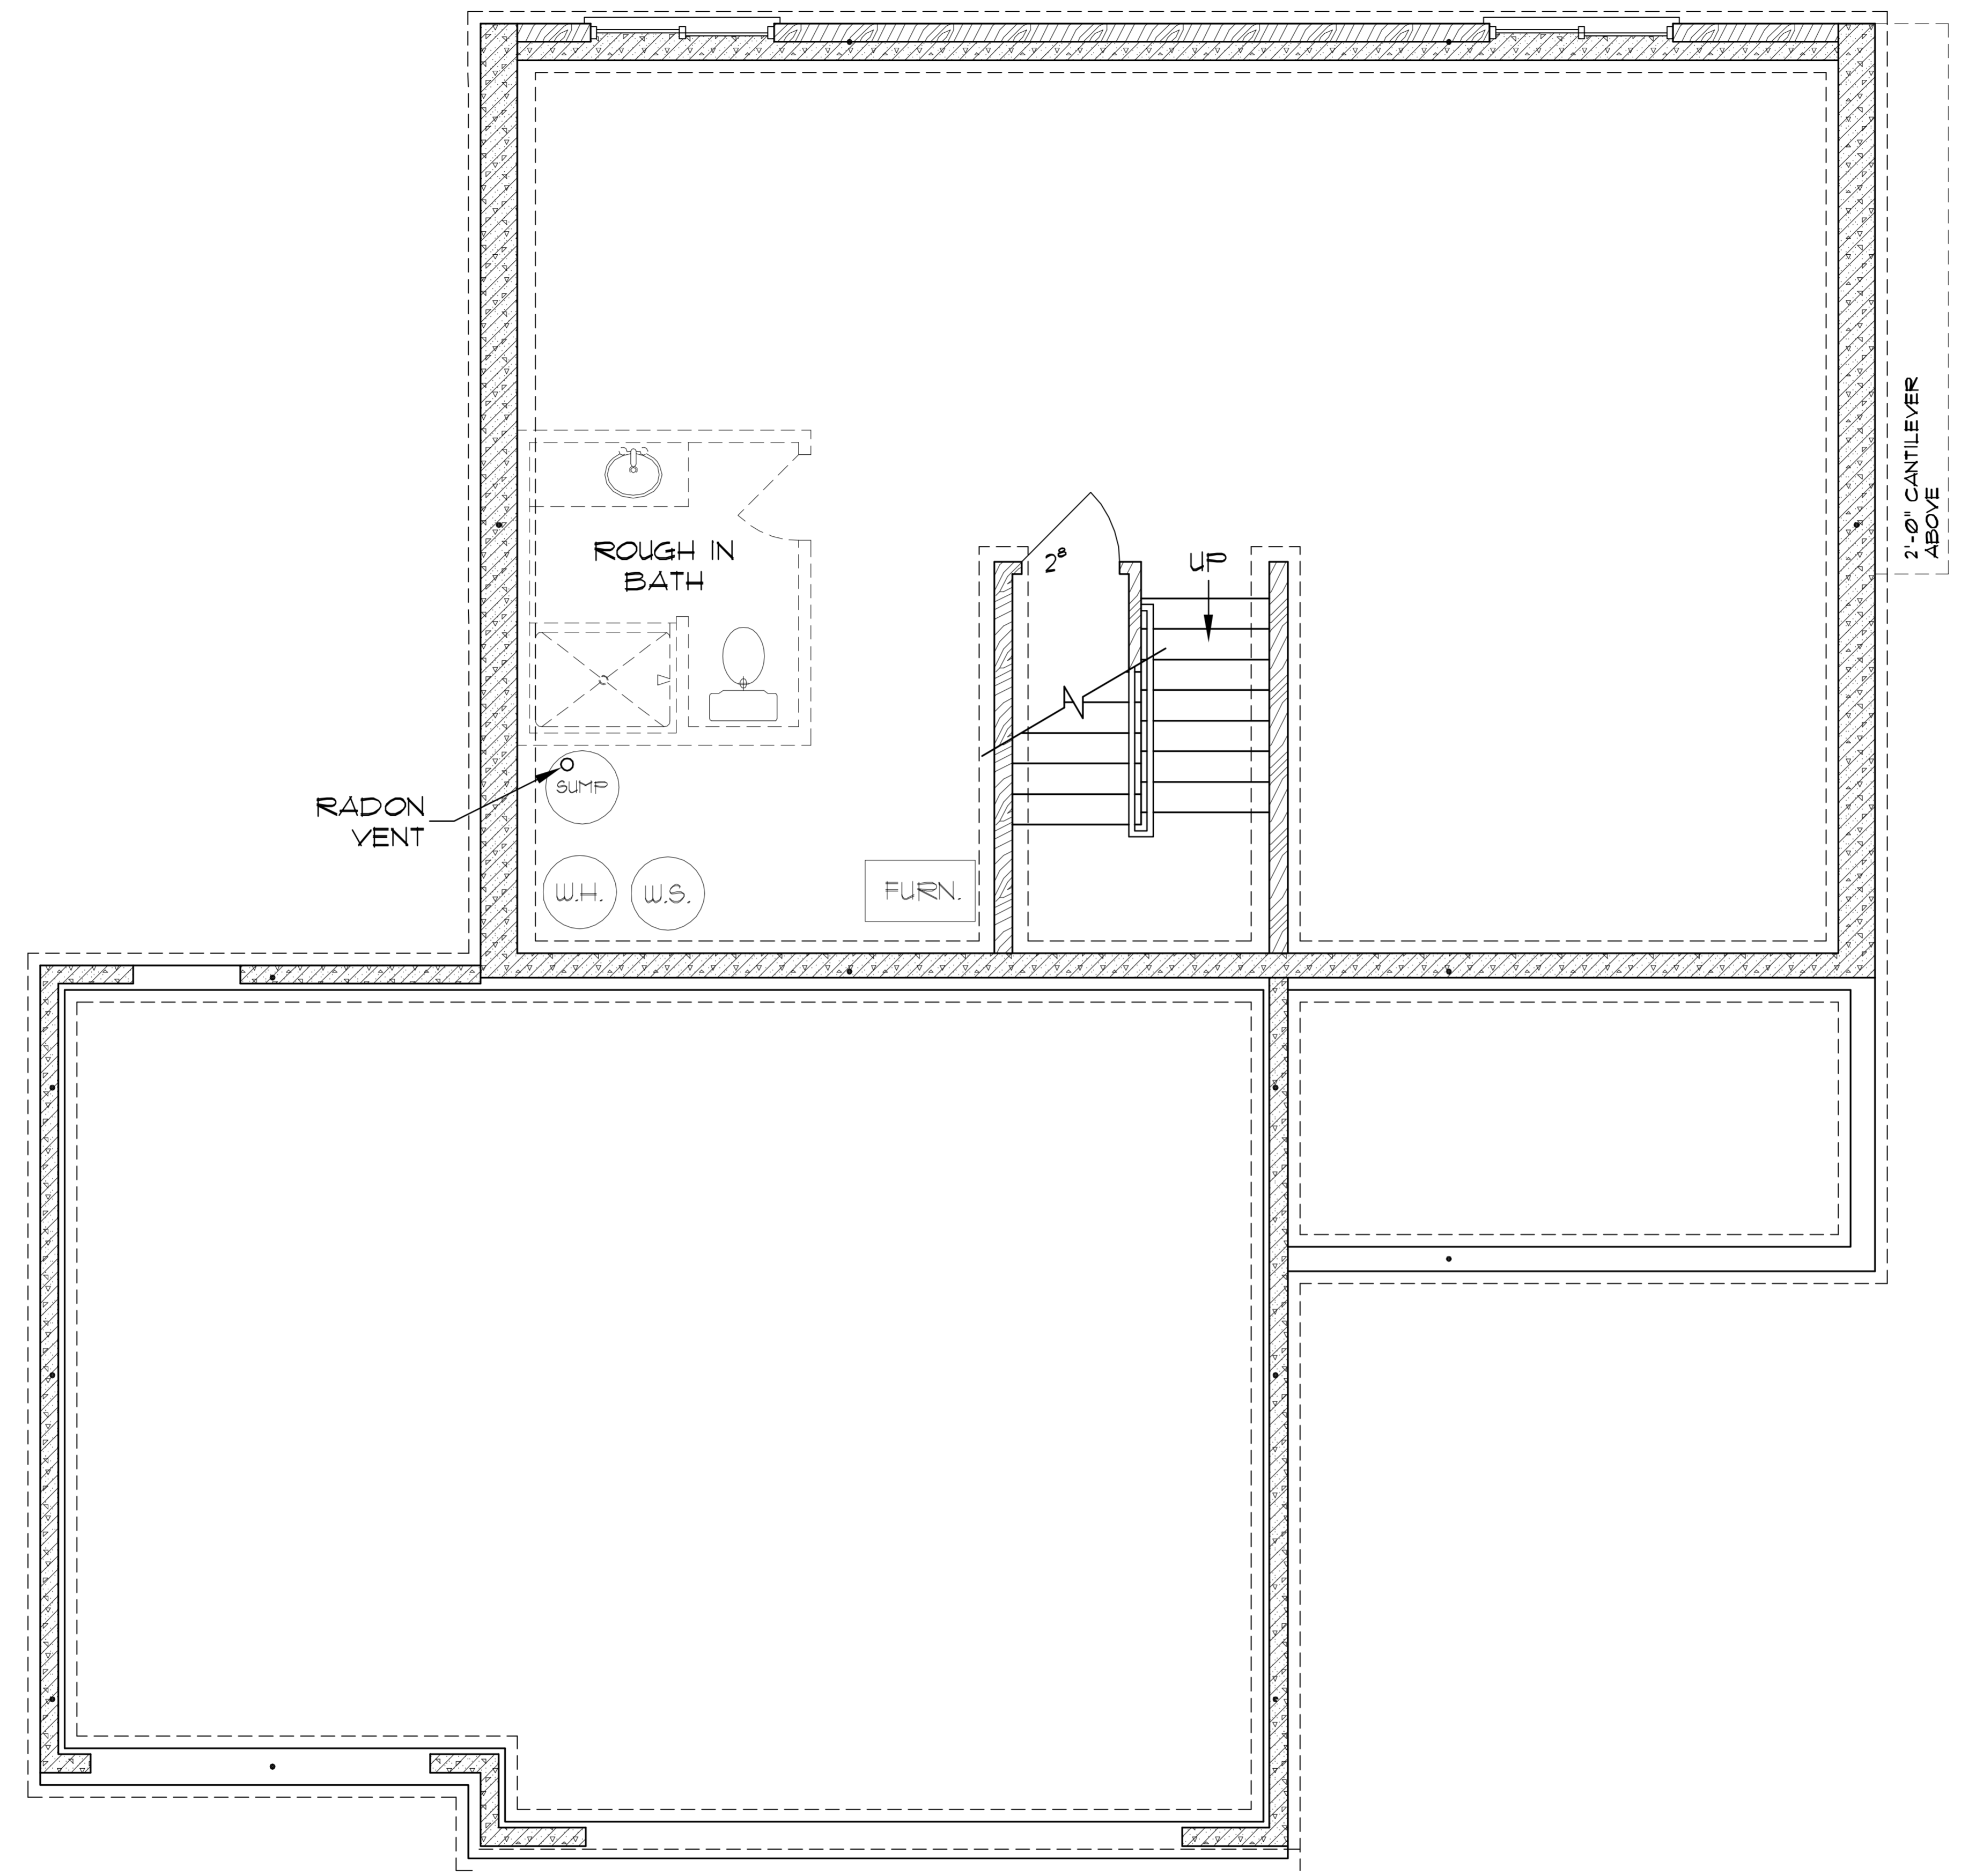

FOUNDATION PLAN

CORRECTIONS MADE ON SITE

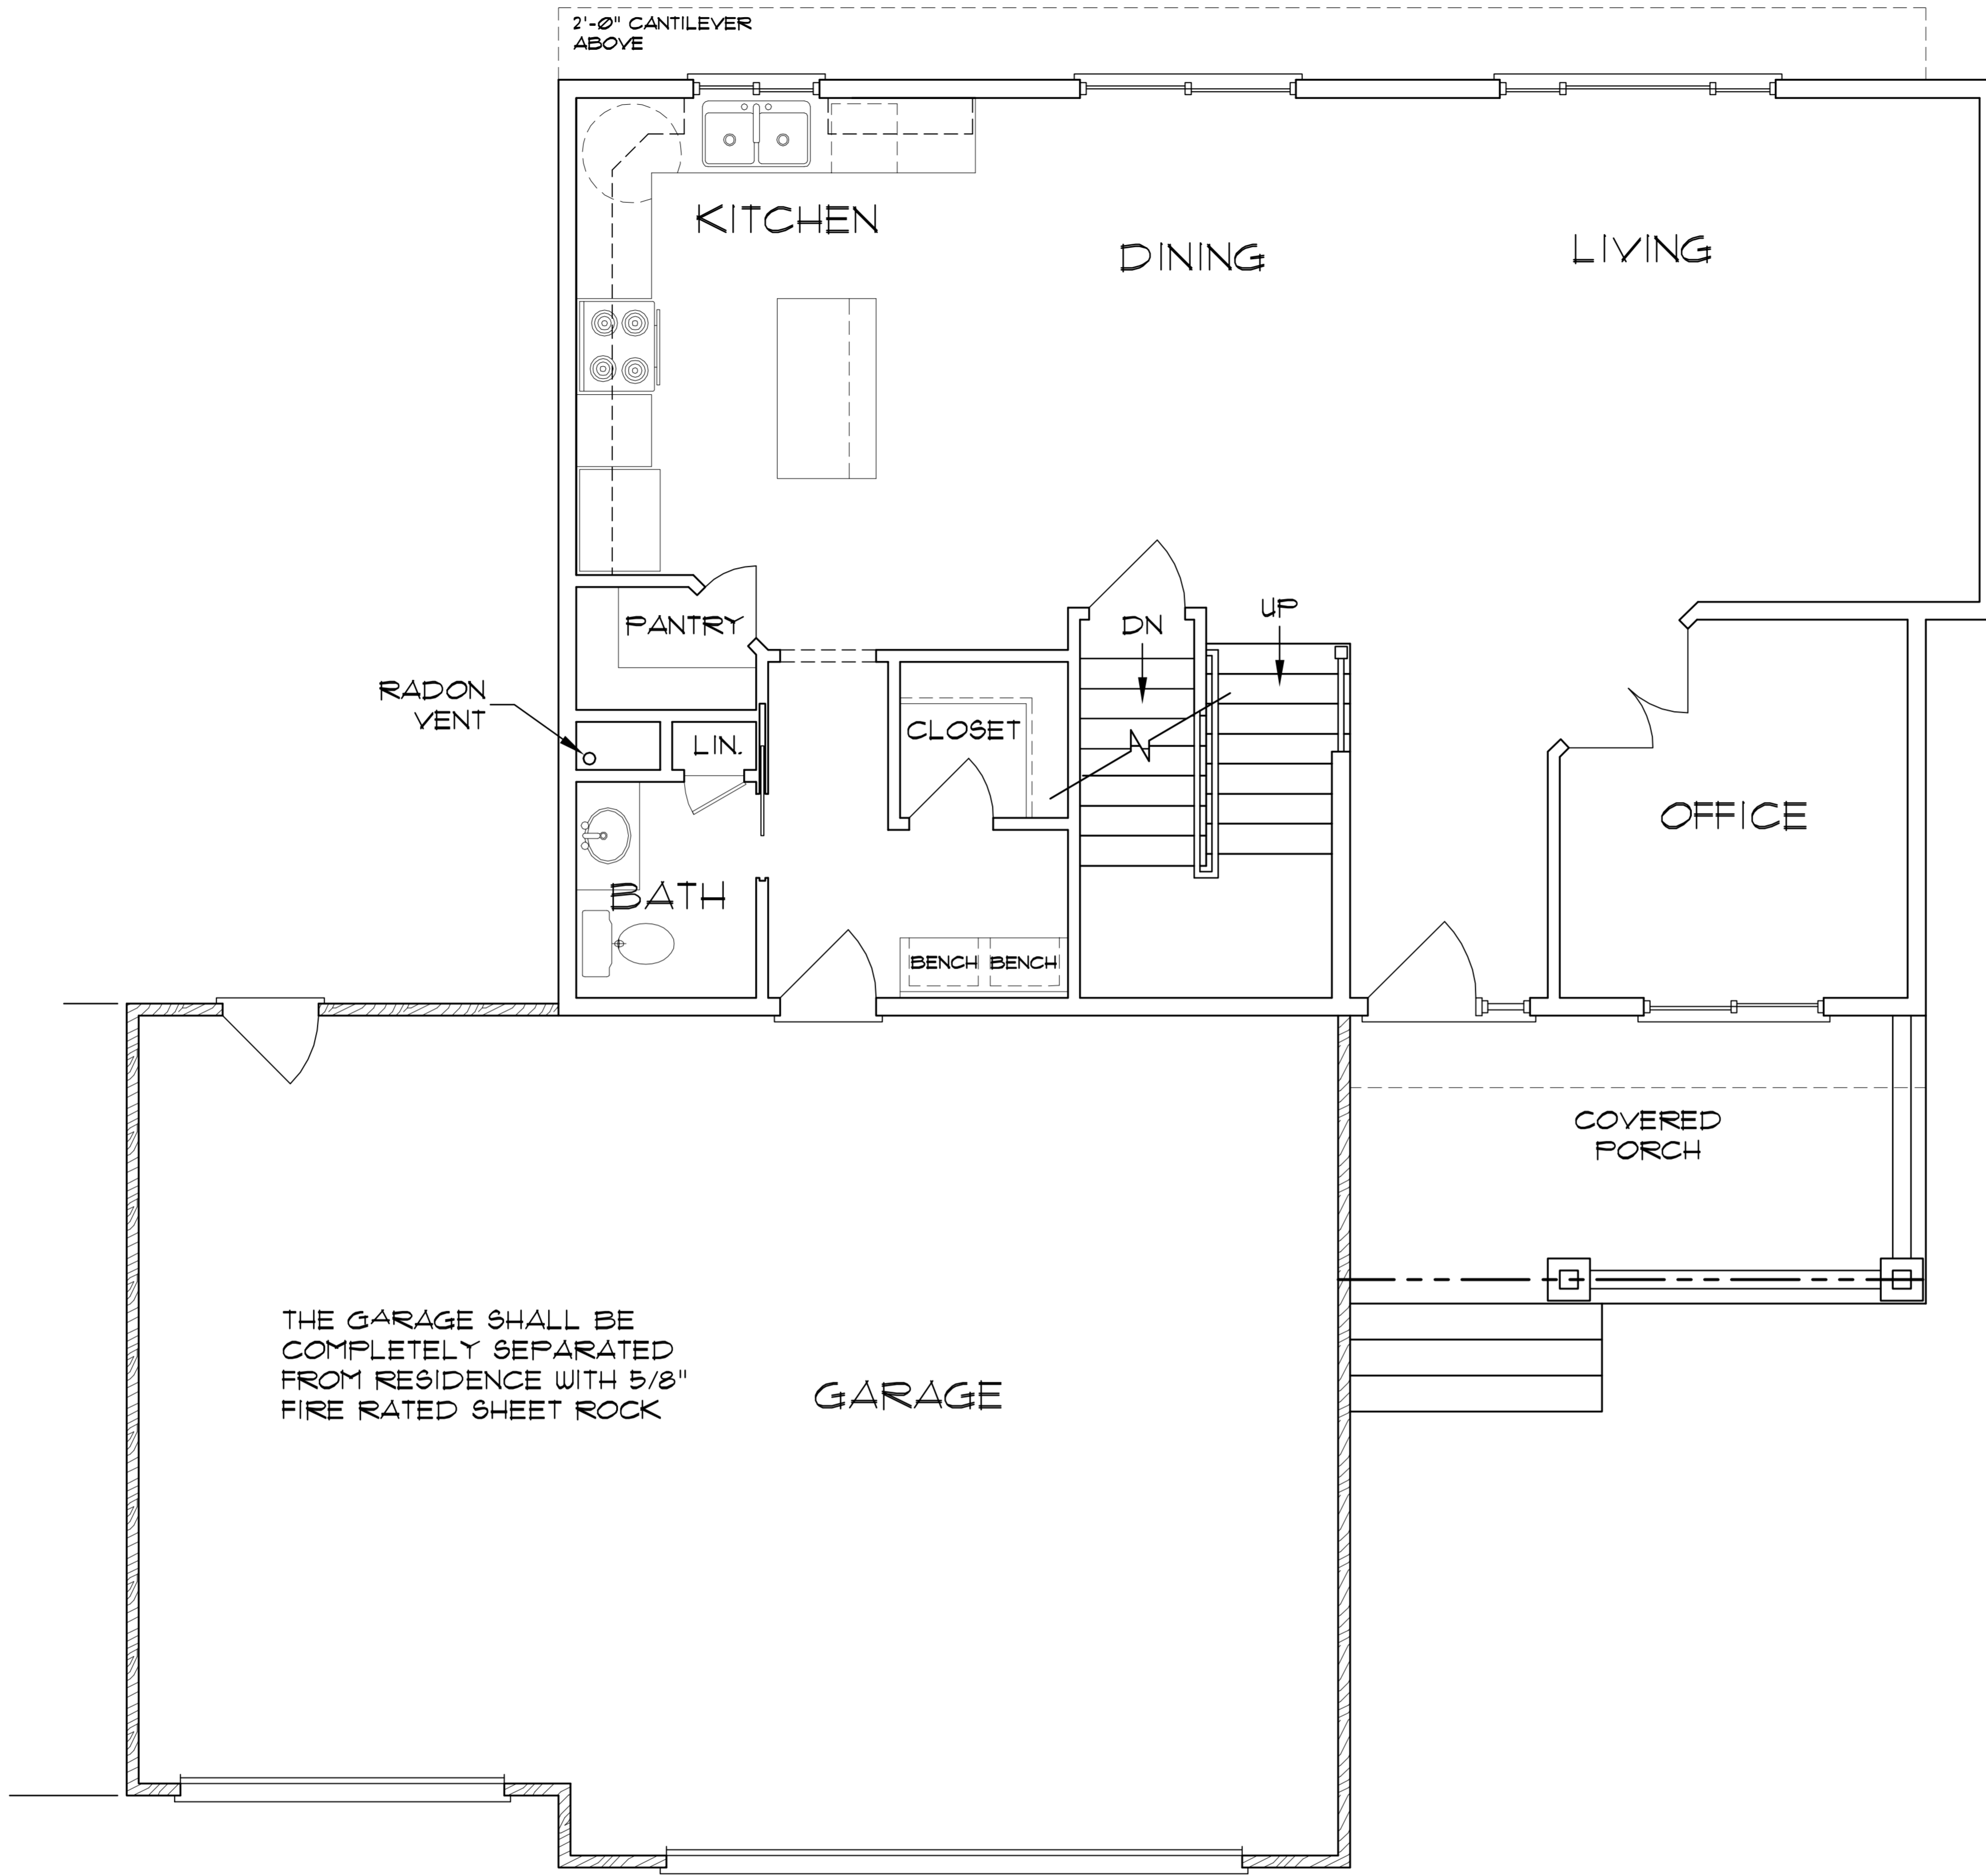

MAIN FLOOR PLAN

988 sq. ft.