

RIGHT ELEVATION
SCALE: 1/8" = 1'-0"




PROVIDE PROPER DRAINAGE
AWAY FROM BUILDING.

REAR ELEVATION
SCALE: 1/8" = 1'-0"

BUYER NOTICE:


DUE TO THE VARIOUS SITE CONDITIONS
OF INDIVIDUAL LOTS, THE GRADE LINES
REFLECTED BY THIS PRINT ARE
FOR ILLUSTRATIVE PURPOSES ONLY,
AND DO NOT REFLECT ACTUAL
FINISH GRADE OR ELEVATIONS.

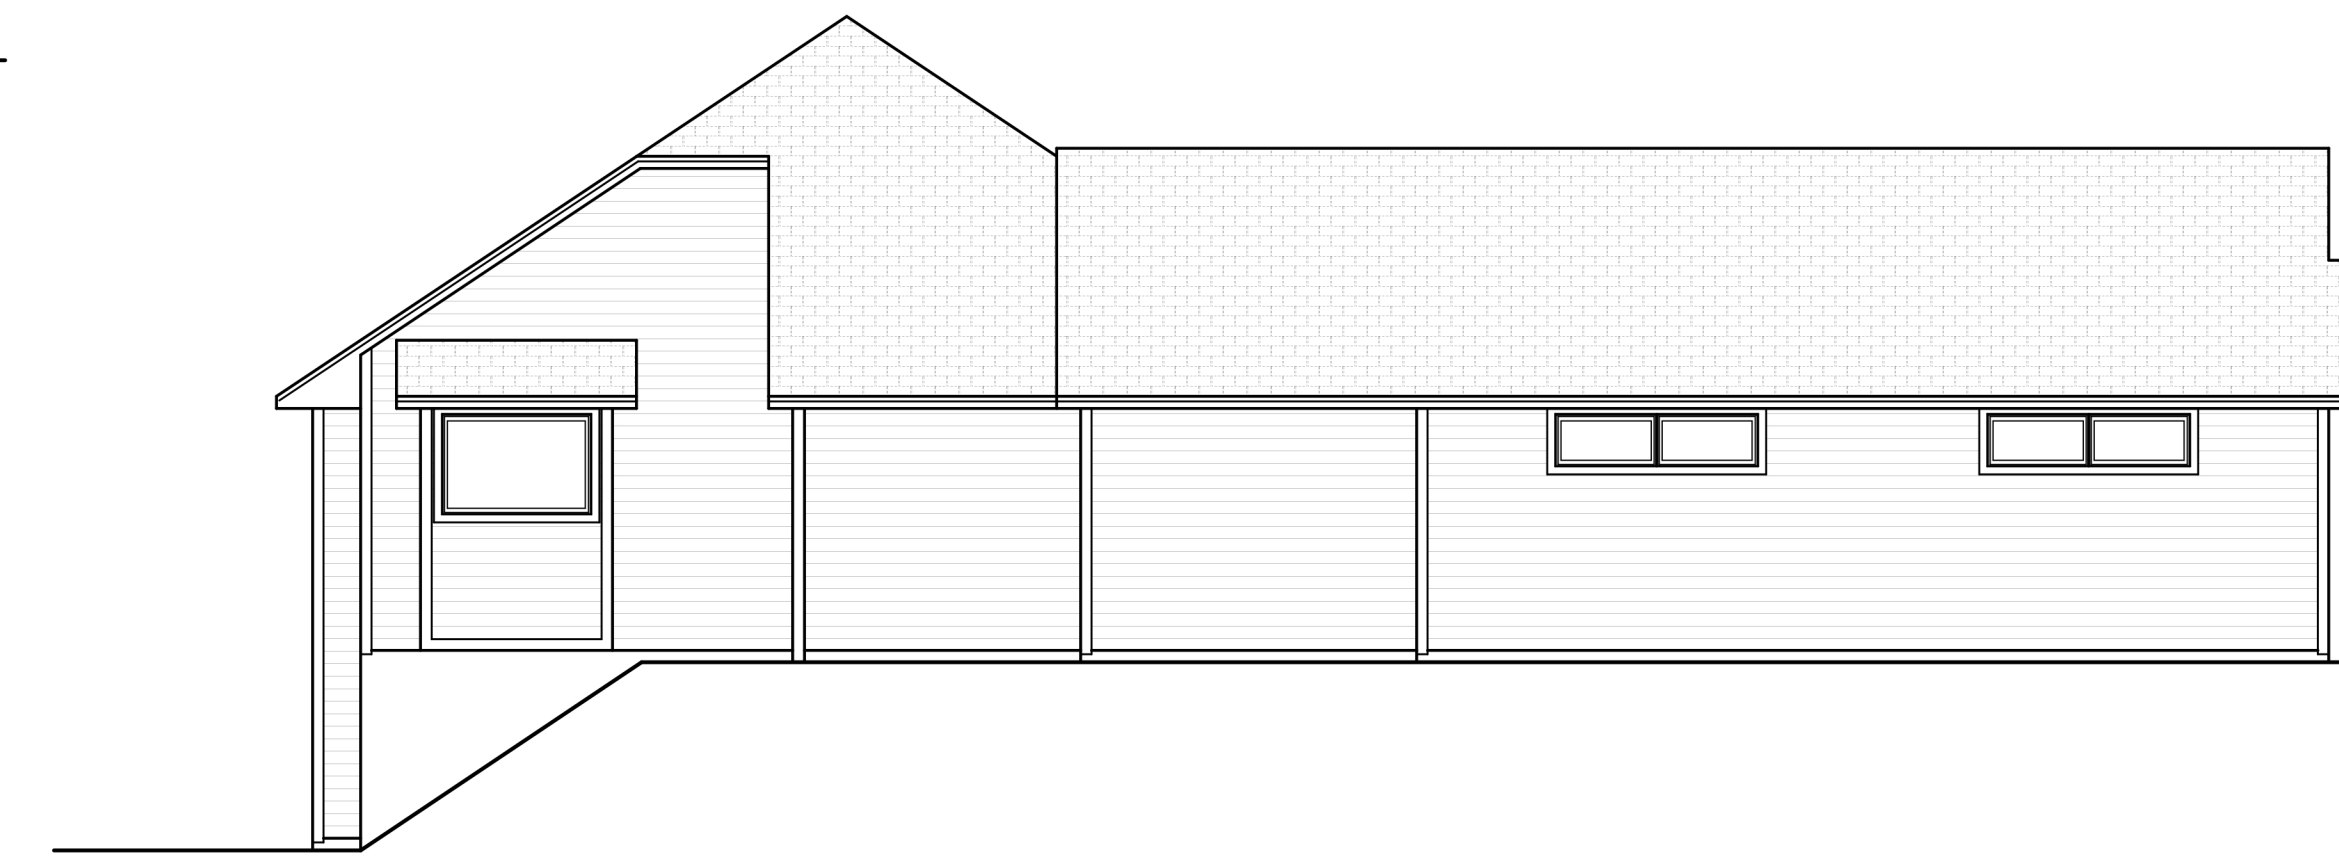

LEFT ELEVATION
SCALE: 1/8" = 1'-0"



FRONT ELEVATION
SCALE: 1/4" = 1'-0"

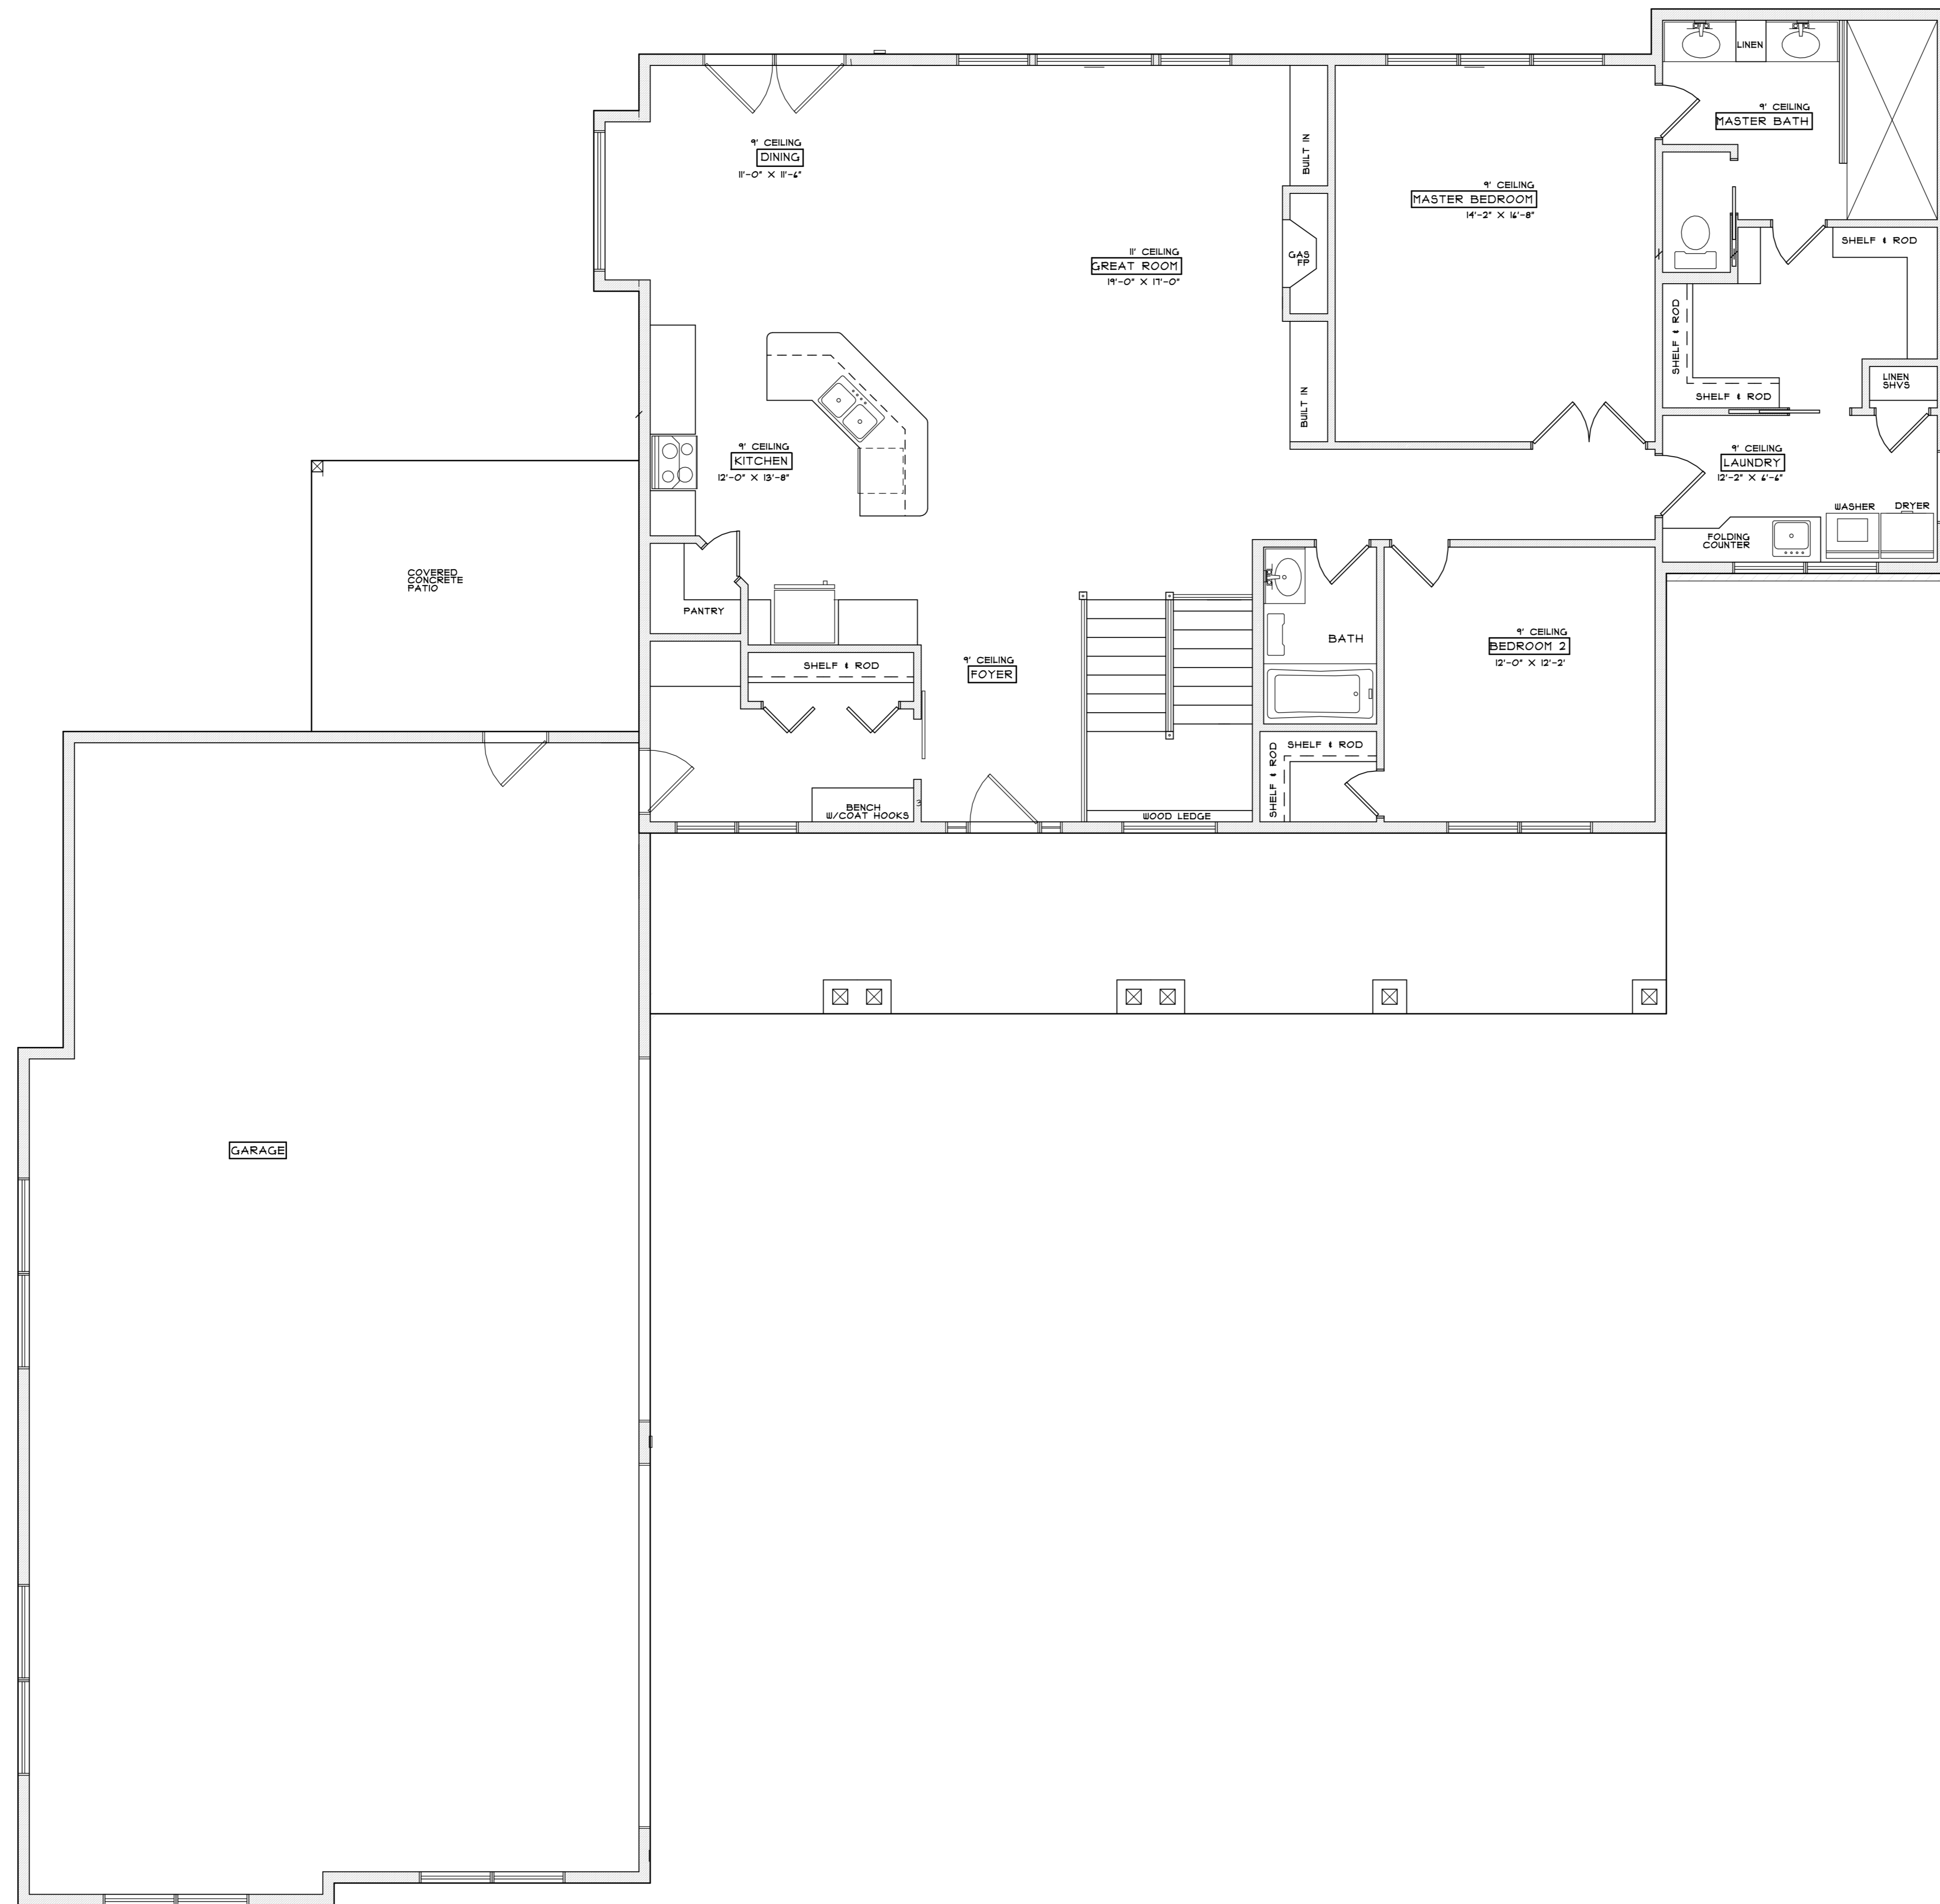

FINISHED SQUARE FOOTAGE THIS FLOOR: 1900

MAIN FLOOR PLAN
 SCALE: 1/4" = 1'-0"