

# THE WOODS

DRAWN BY:  
TIM J. ROCHEFORD JR.  
(763) 607-1568

| SHEET INDEX |                          |
|-------------|--------------------------|
| SHT.        | SHEET TITLE              |
| 1           | TITLE SHEET / ELEVATIONS |
| 2           | FOUNDATION PLAN          |
| 3           | MAIN FLOOR PLAN          |
| 4           | CROSS SECTIONS           |
| 5           | --                       |

|                  |       |
|------------------|-------|
| DATE OF REVISION | _____ |
| DATE OF REVISION | _____ |
| DATE OF REVISION | _____ |


|                            |                    |                |
|----------------------------|--------------------|----------------|
| SCALE:<br>AS NOTED         | DATE:<br>2/11/2018 | SHEET NO.<br>1 |
| SHEET TITLE:<br>ELEVATIONS |                    |                |

\*CORRECTIONS MADE ON SITE\*




FRONT ELEVATION

\*CORRECTIONS MADE ON SITE\*

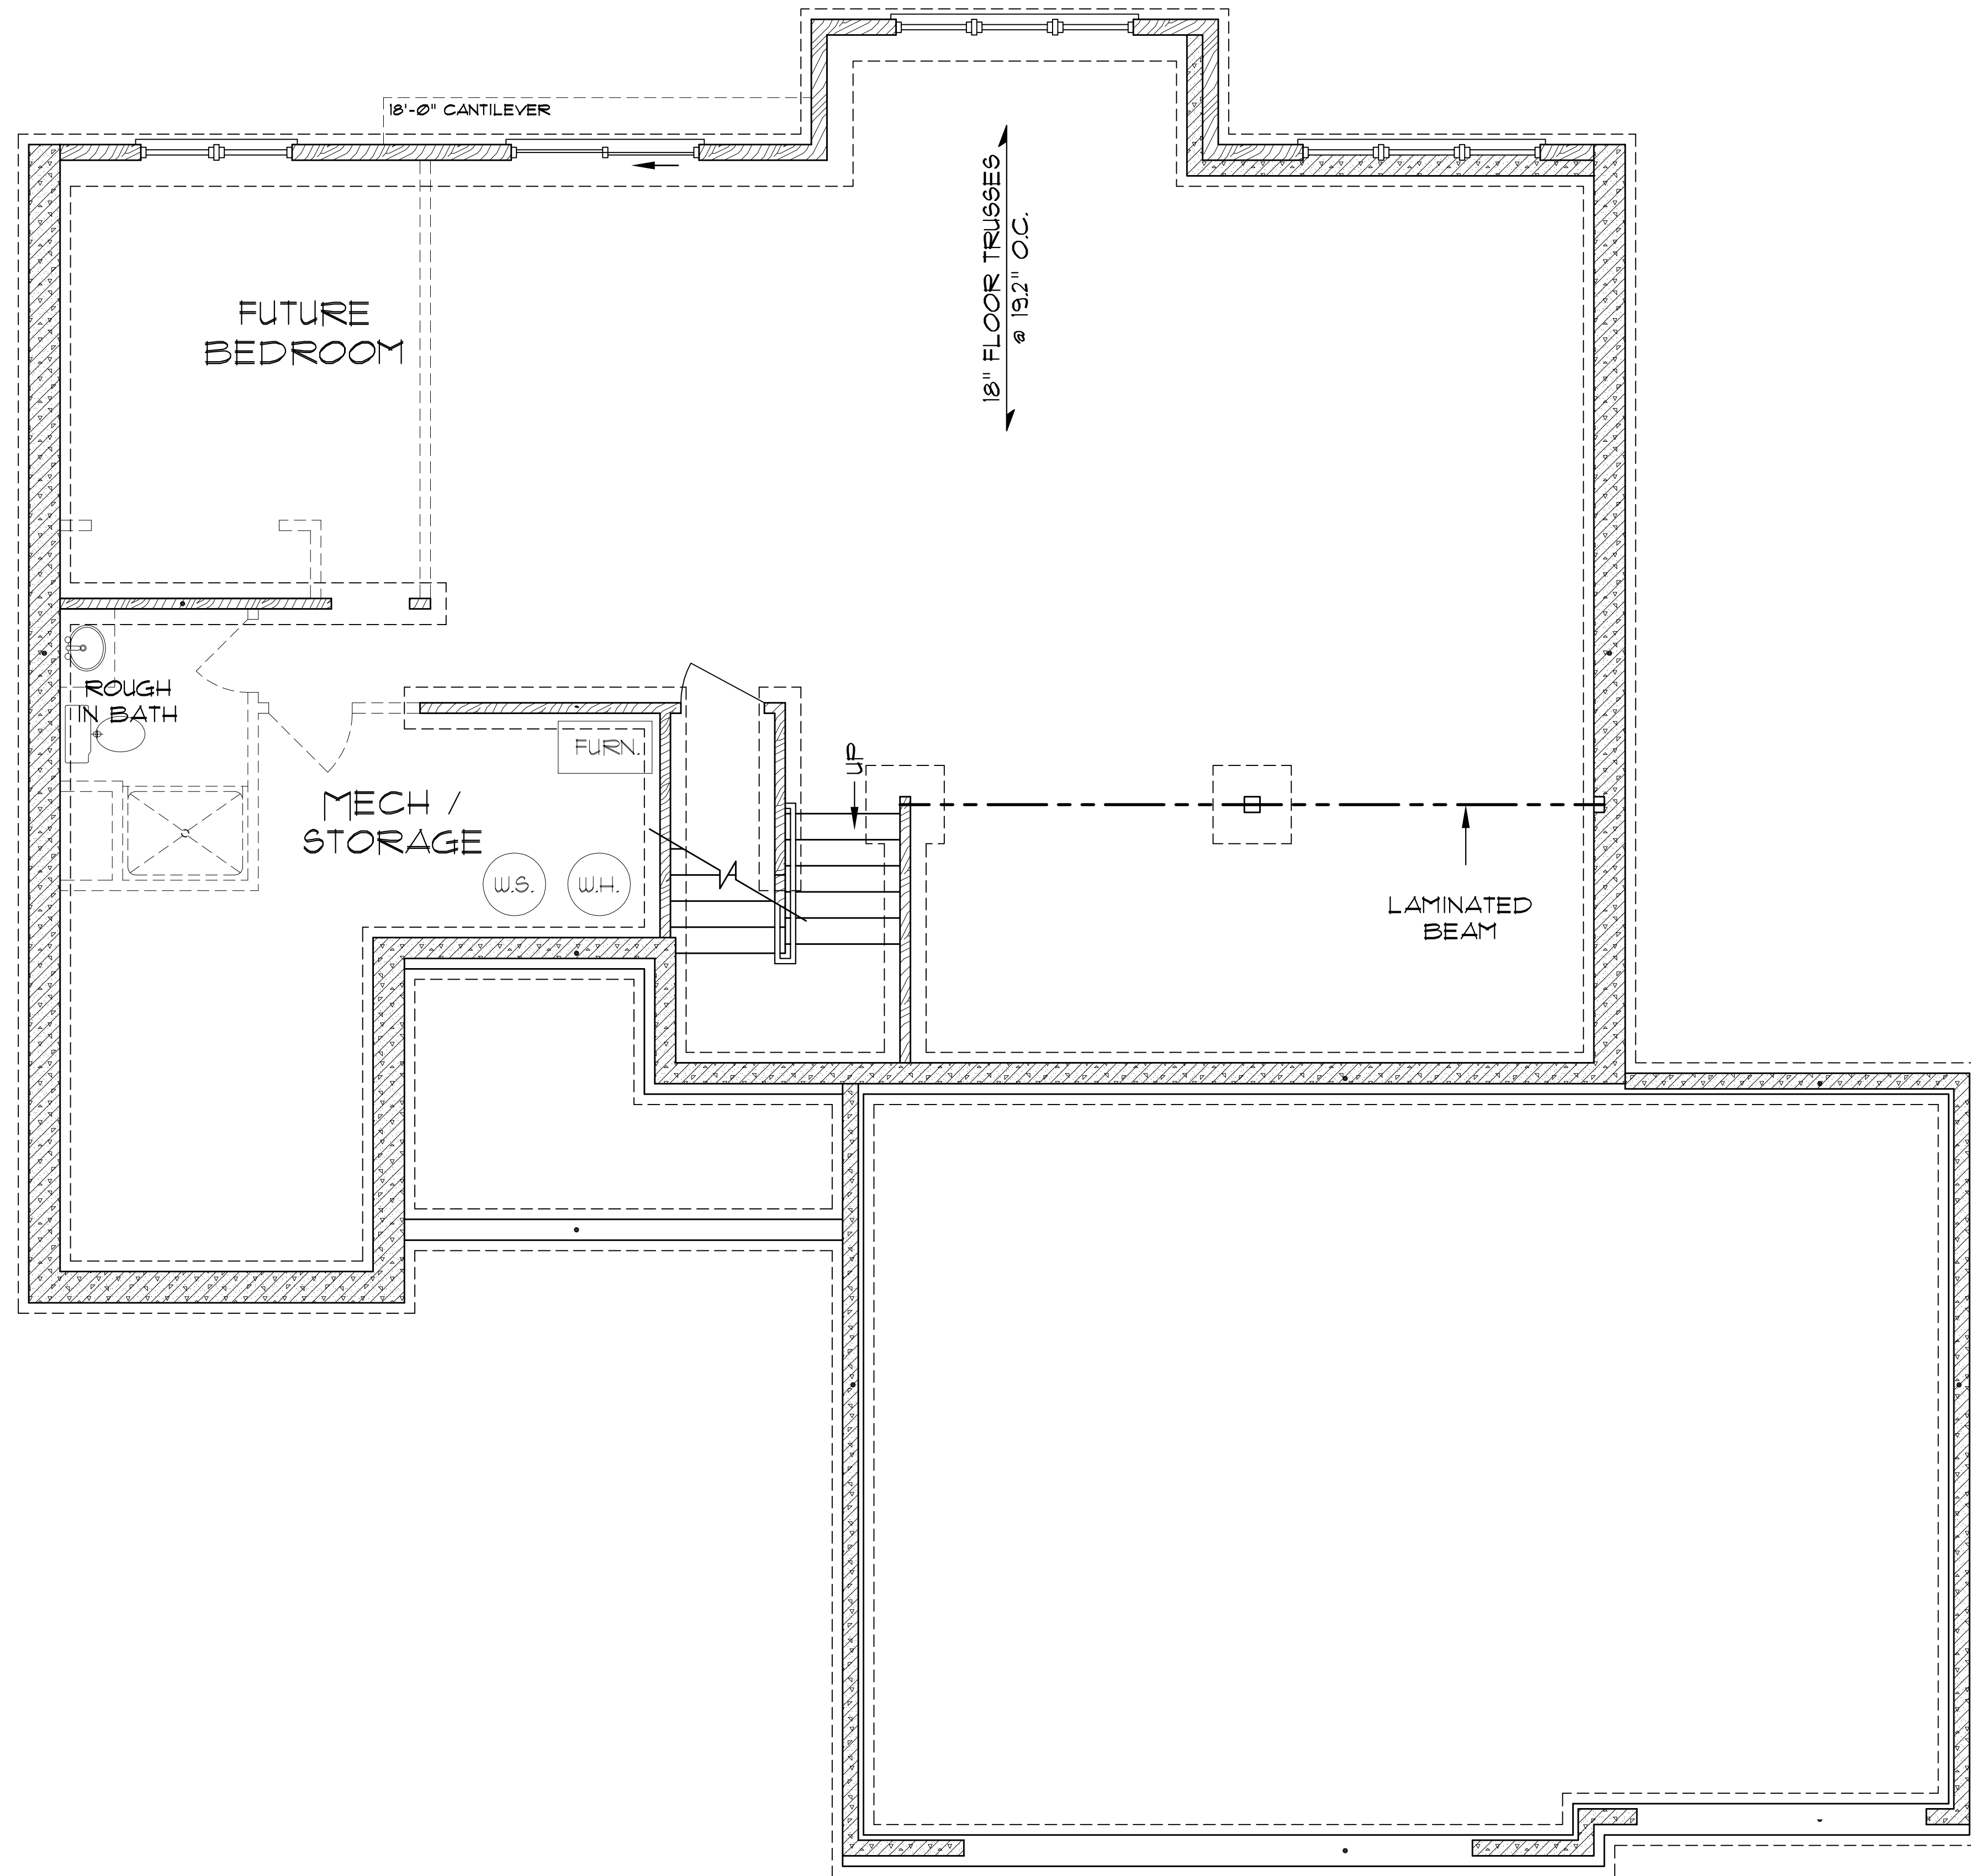

# FOUNDATION PLAN

\*CORRECTIONS MADE ON SITE\*

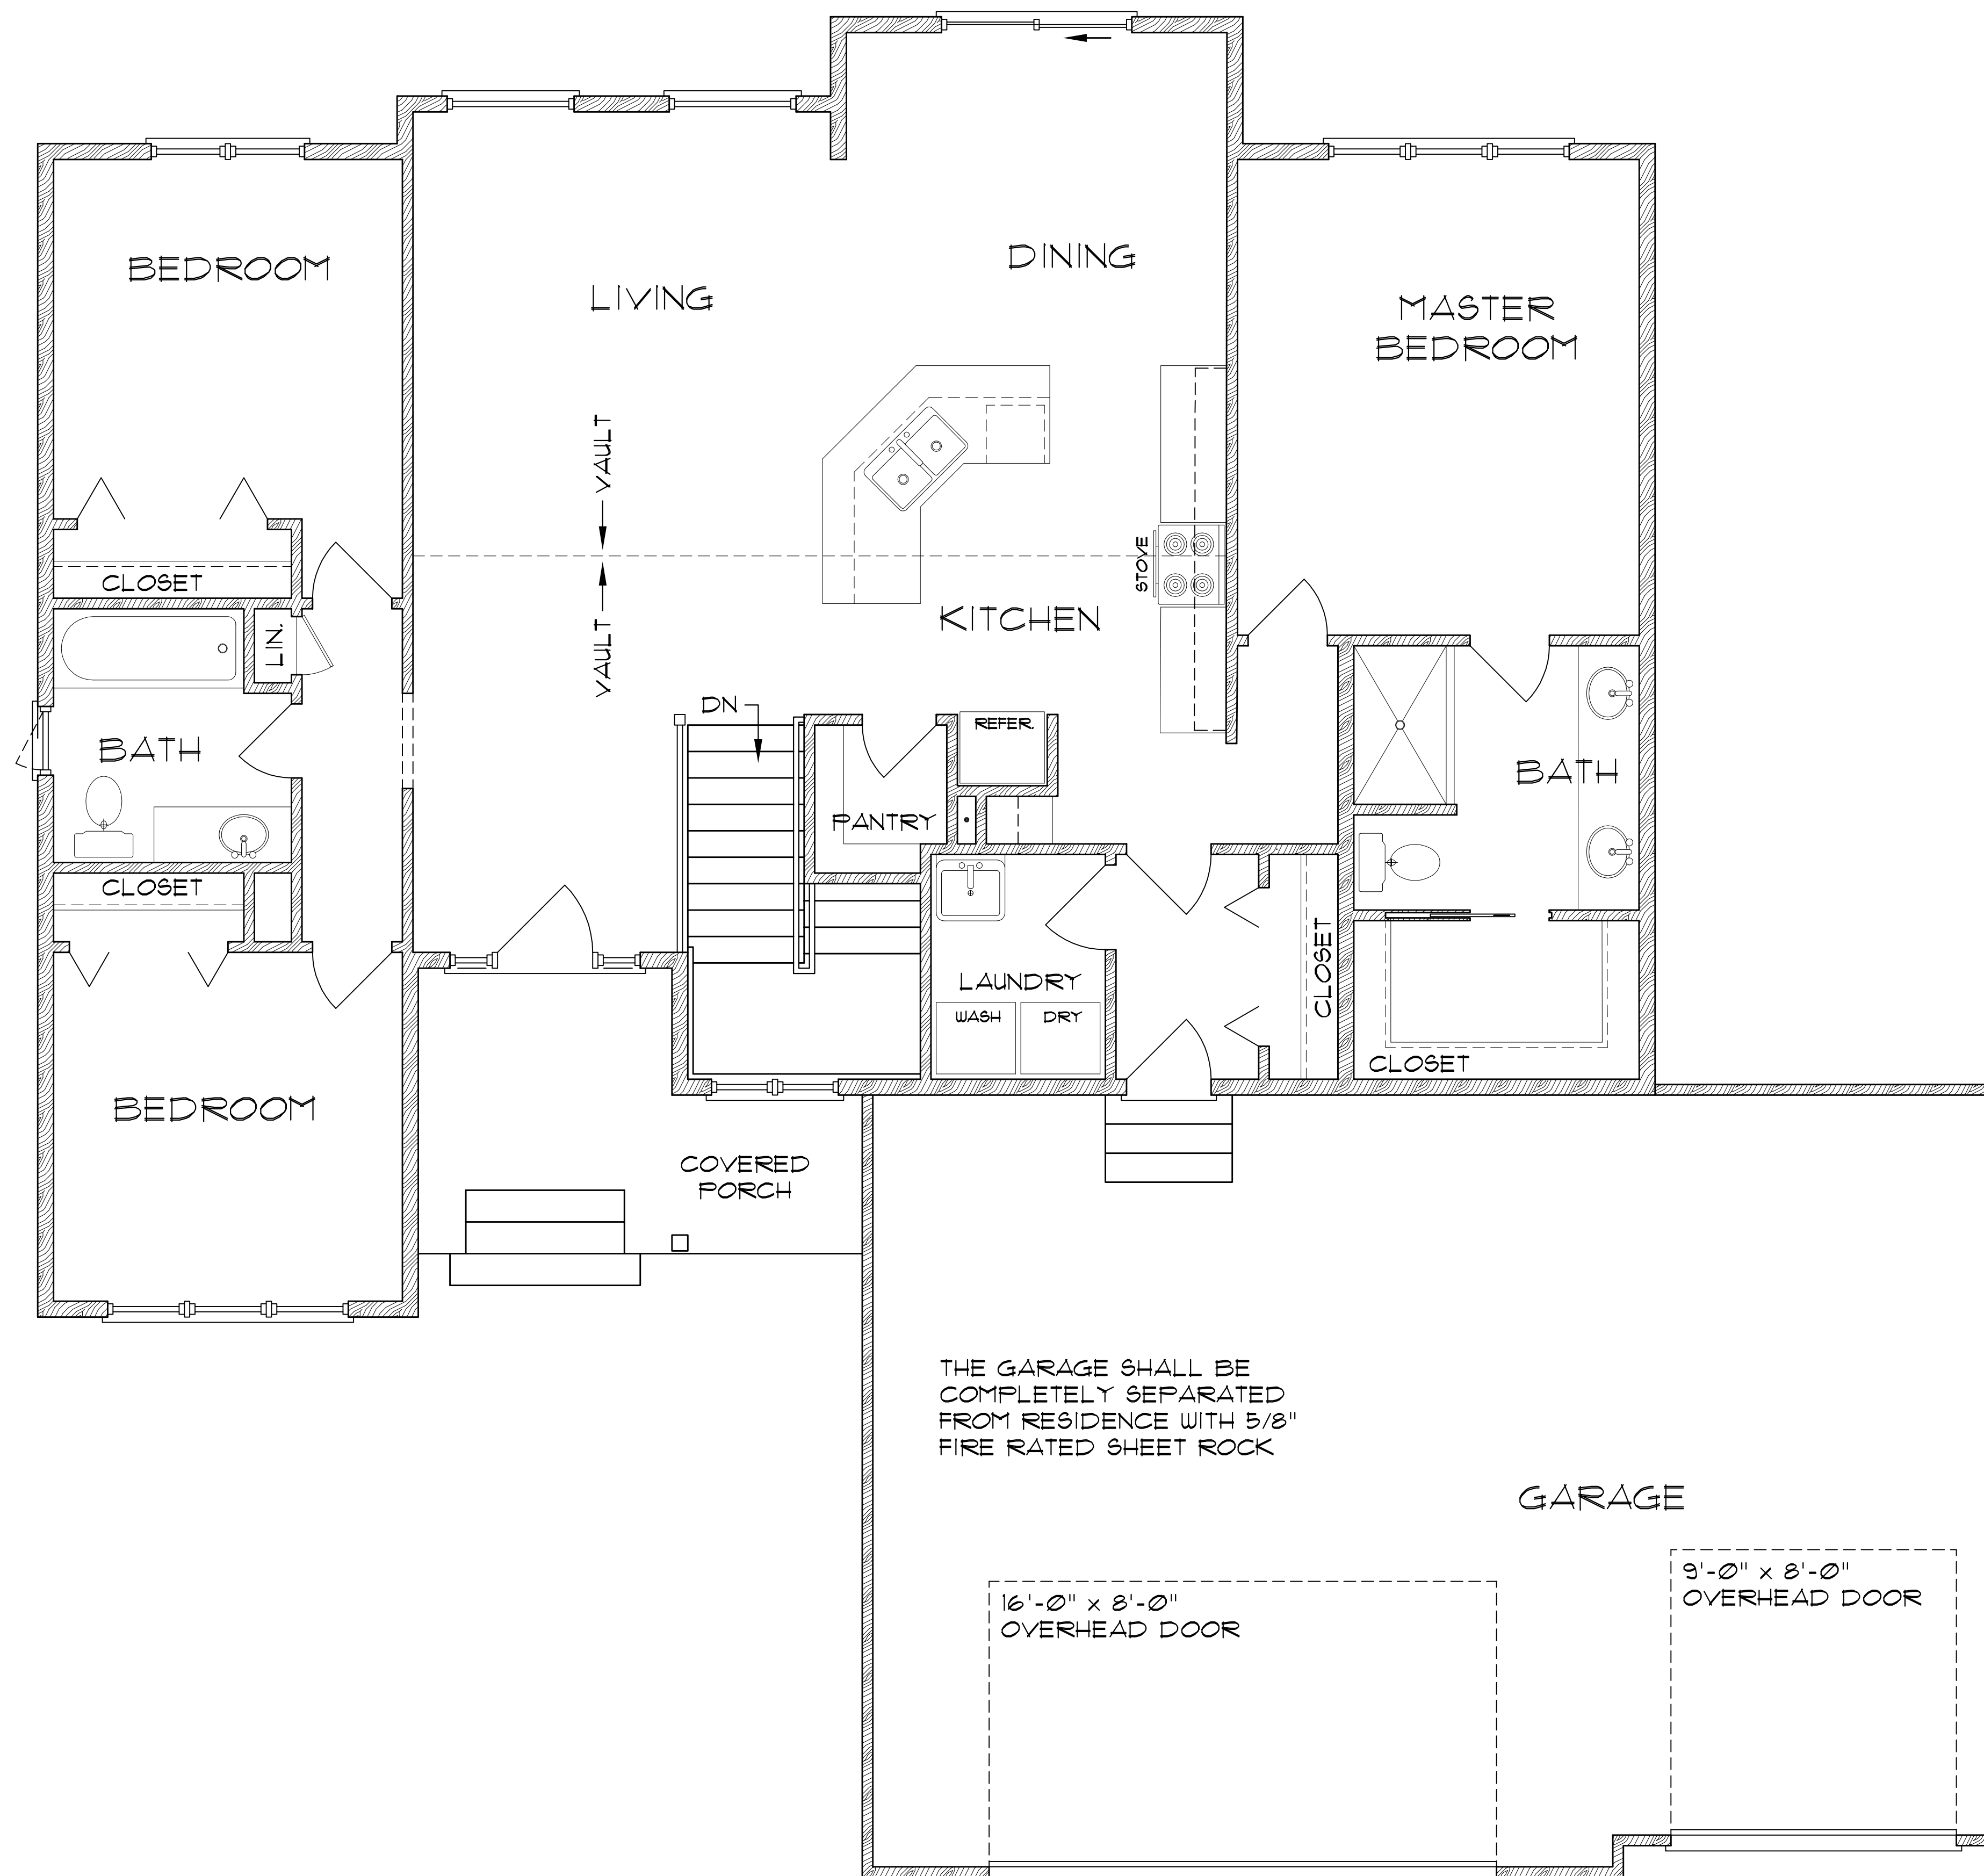

# MAIN FLOOR PLAN

1654 sq. ft.