




MILLPOND

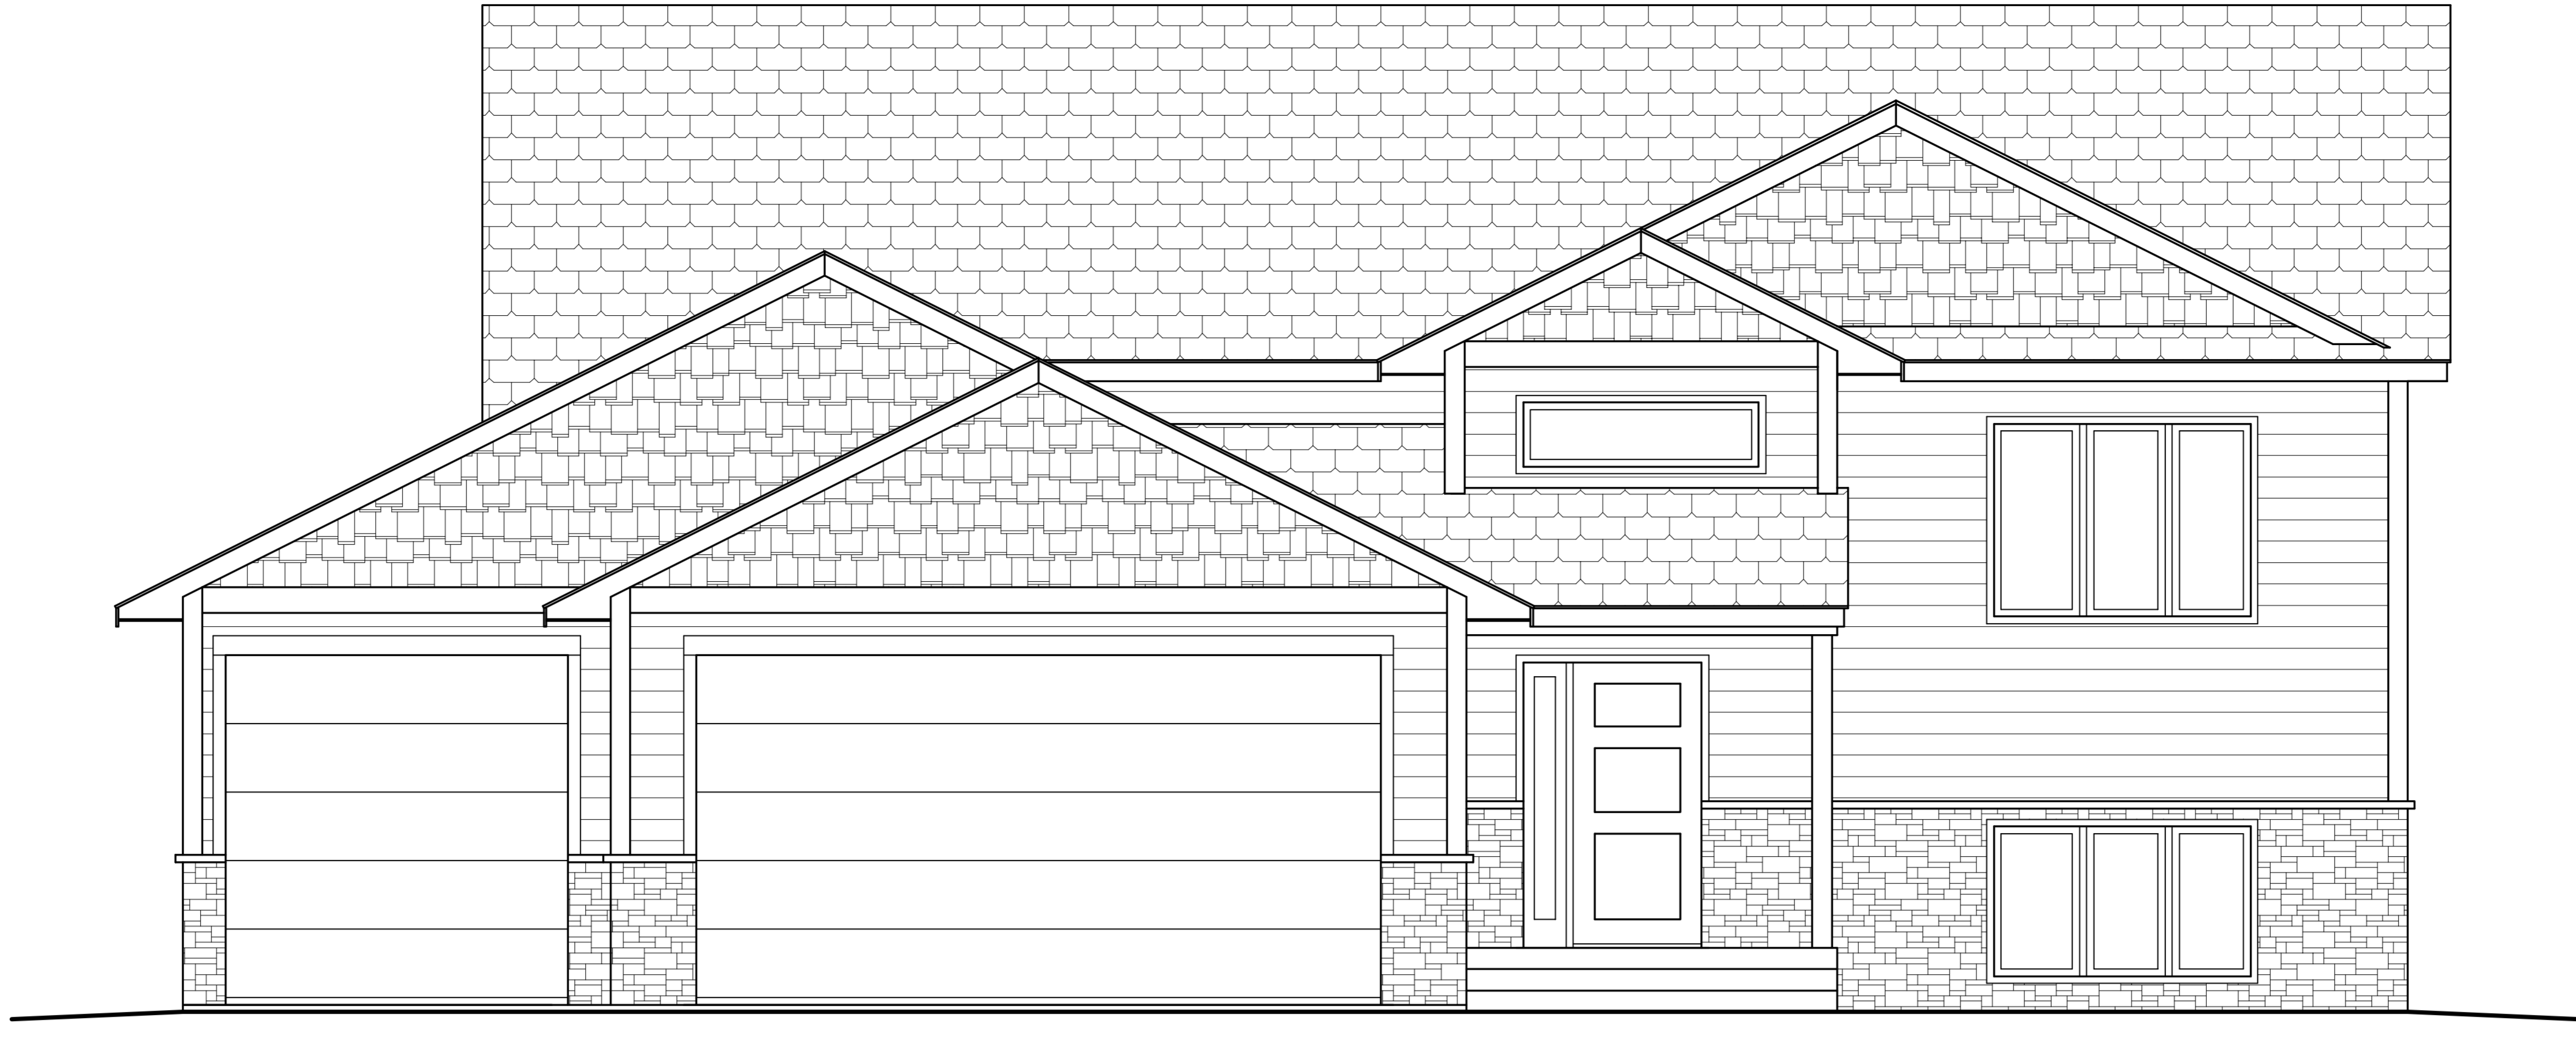


FRONT ELEVATION

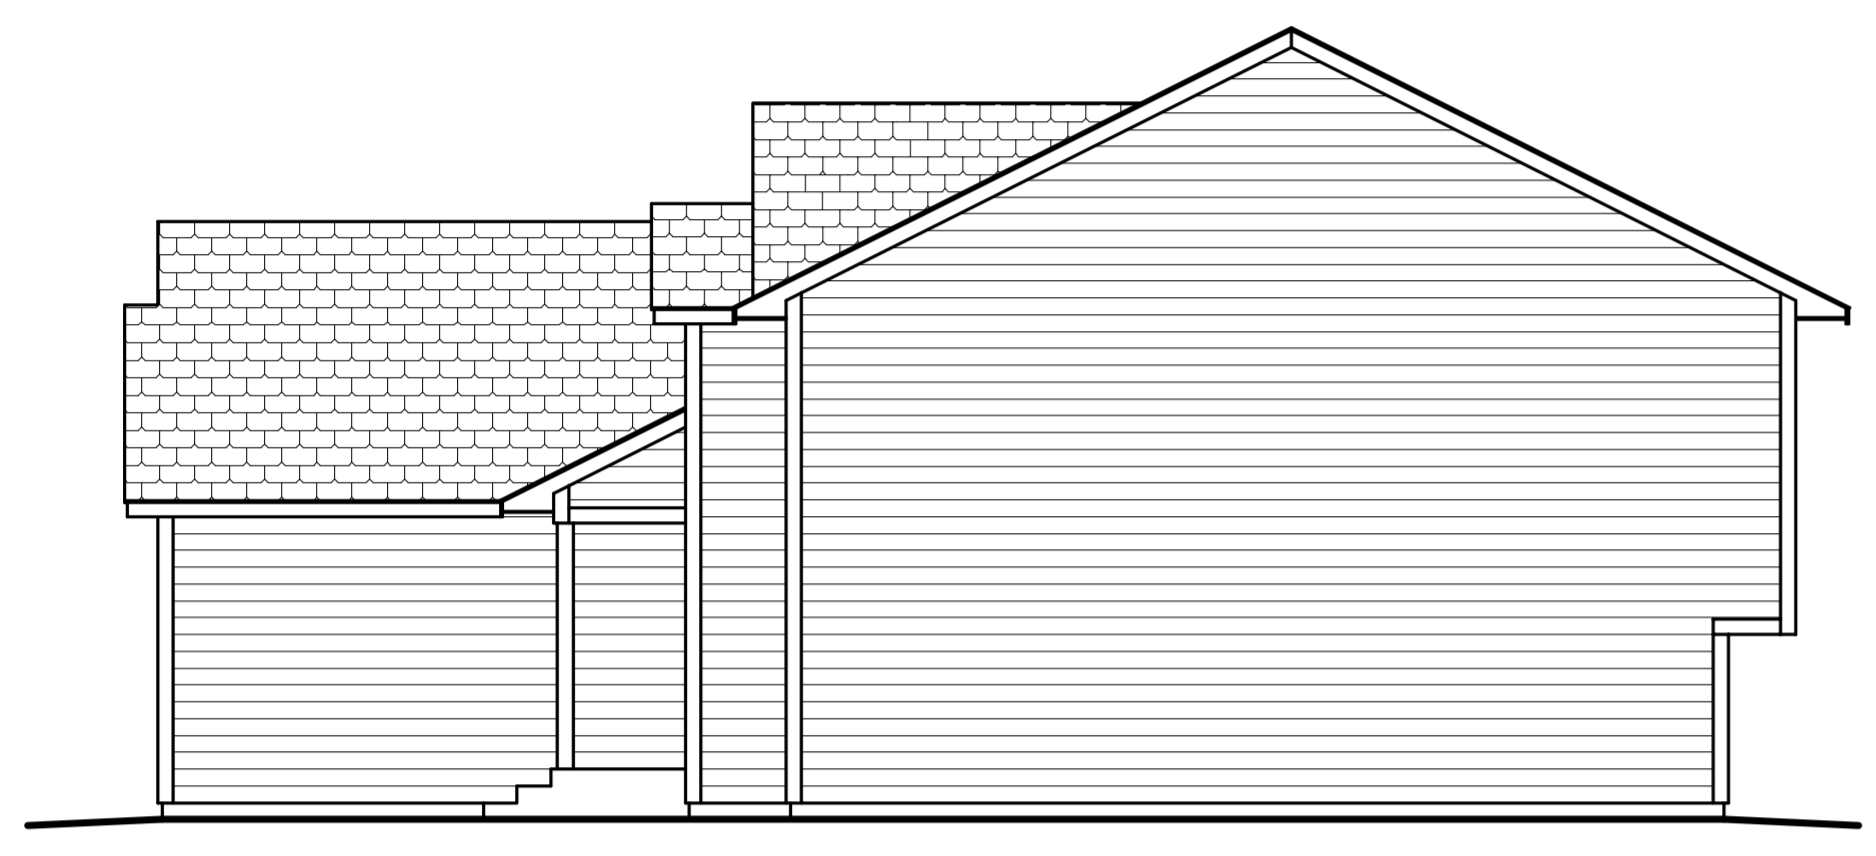

RIGHT ELEVATION

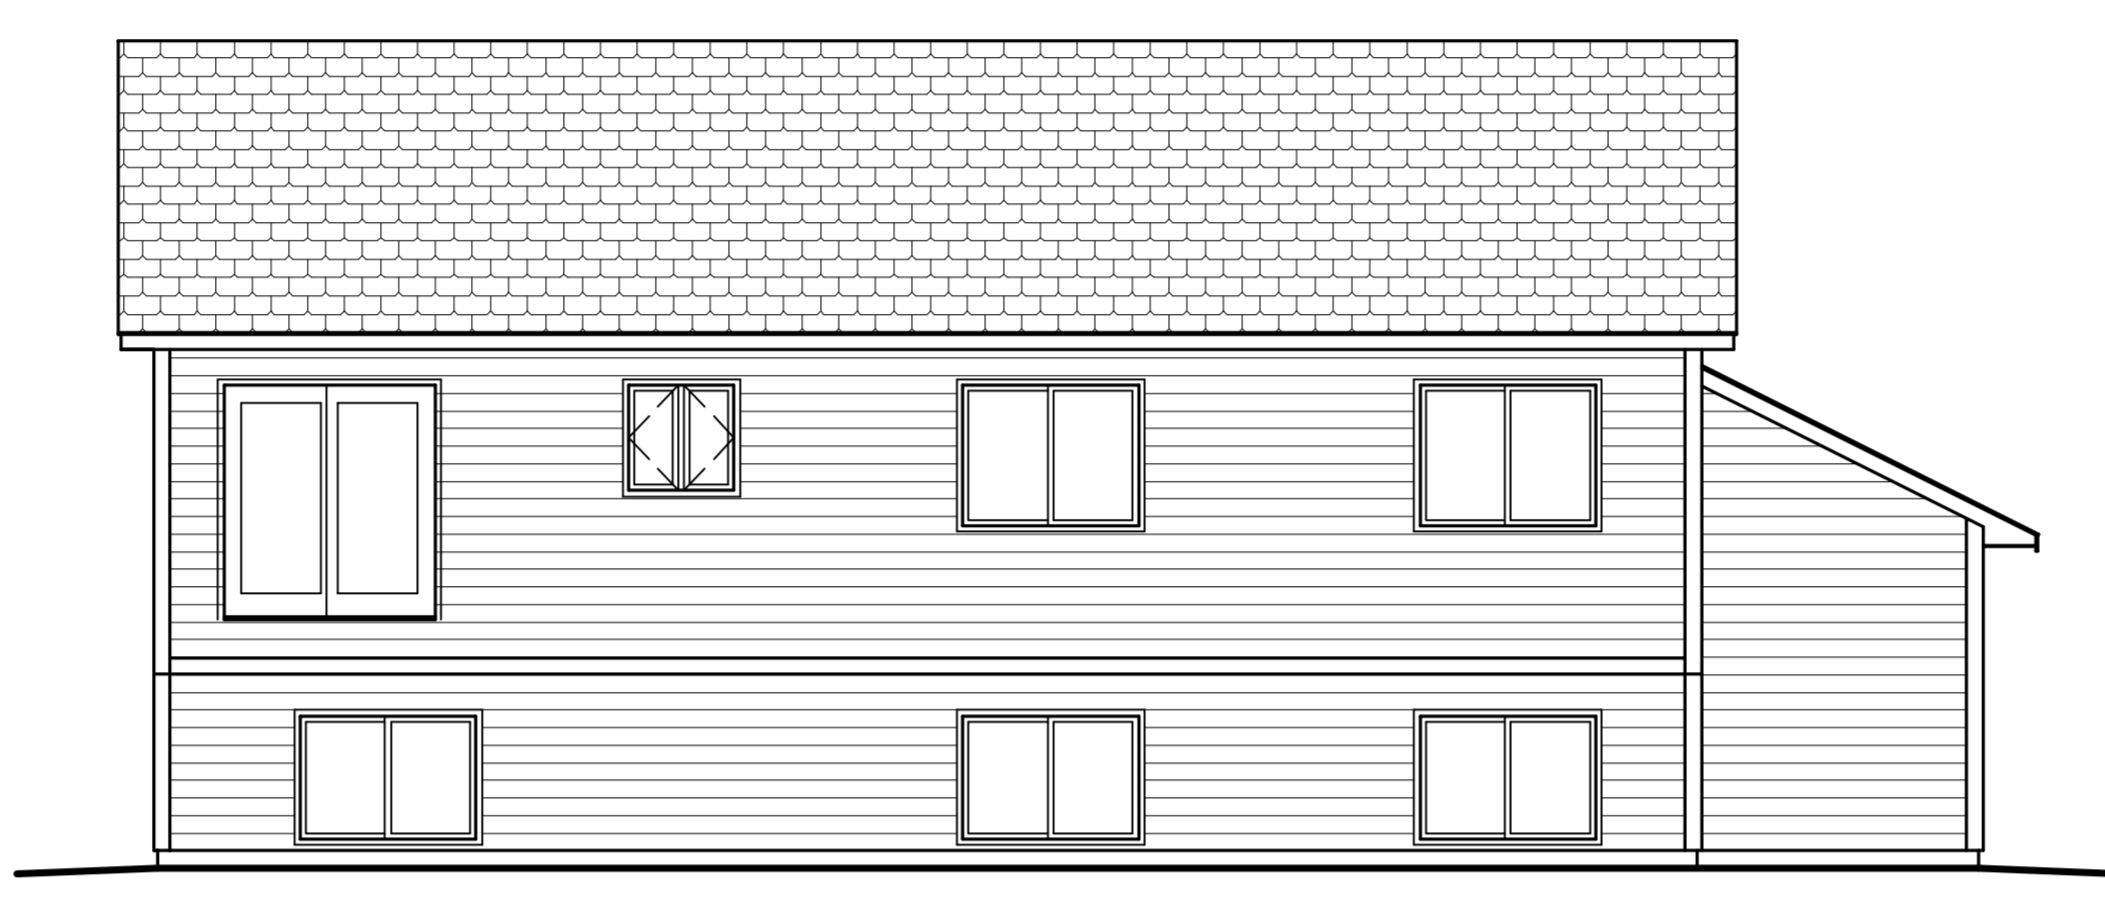


REAR ELEVATION

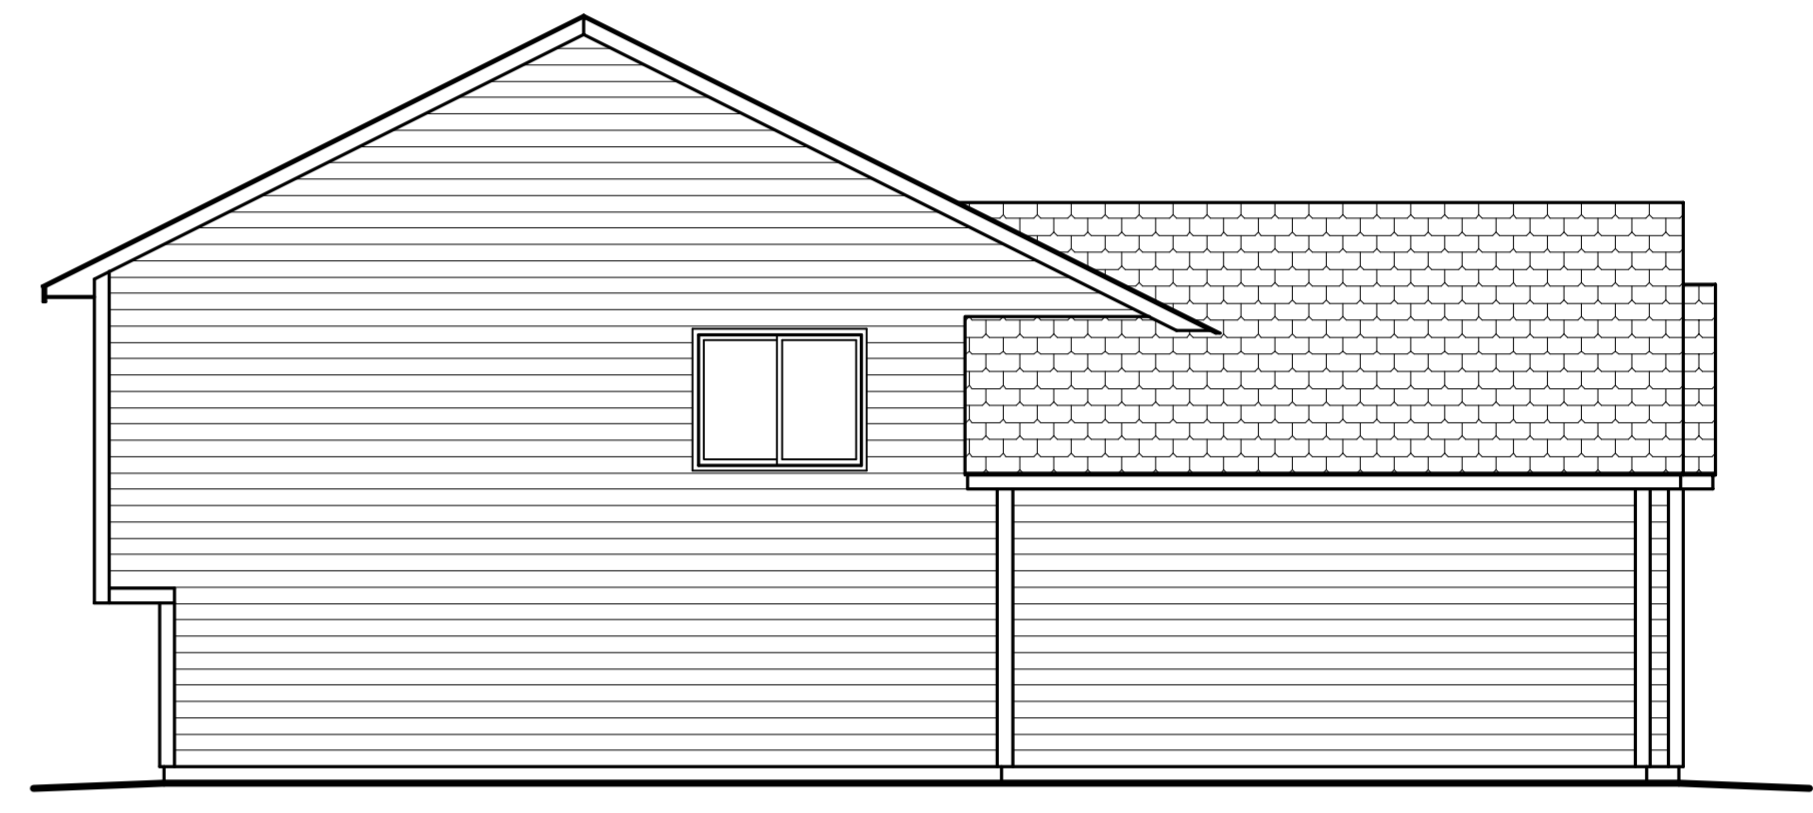

LEFT ELEVATION

NOTE
OWNER / BUILDER SHALL VERIFY
ALL SIZES, DIMENSIONS, LOCATIONS,
AND ABIDE BY ALL CODES

DWG#: 2020-01

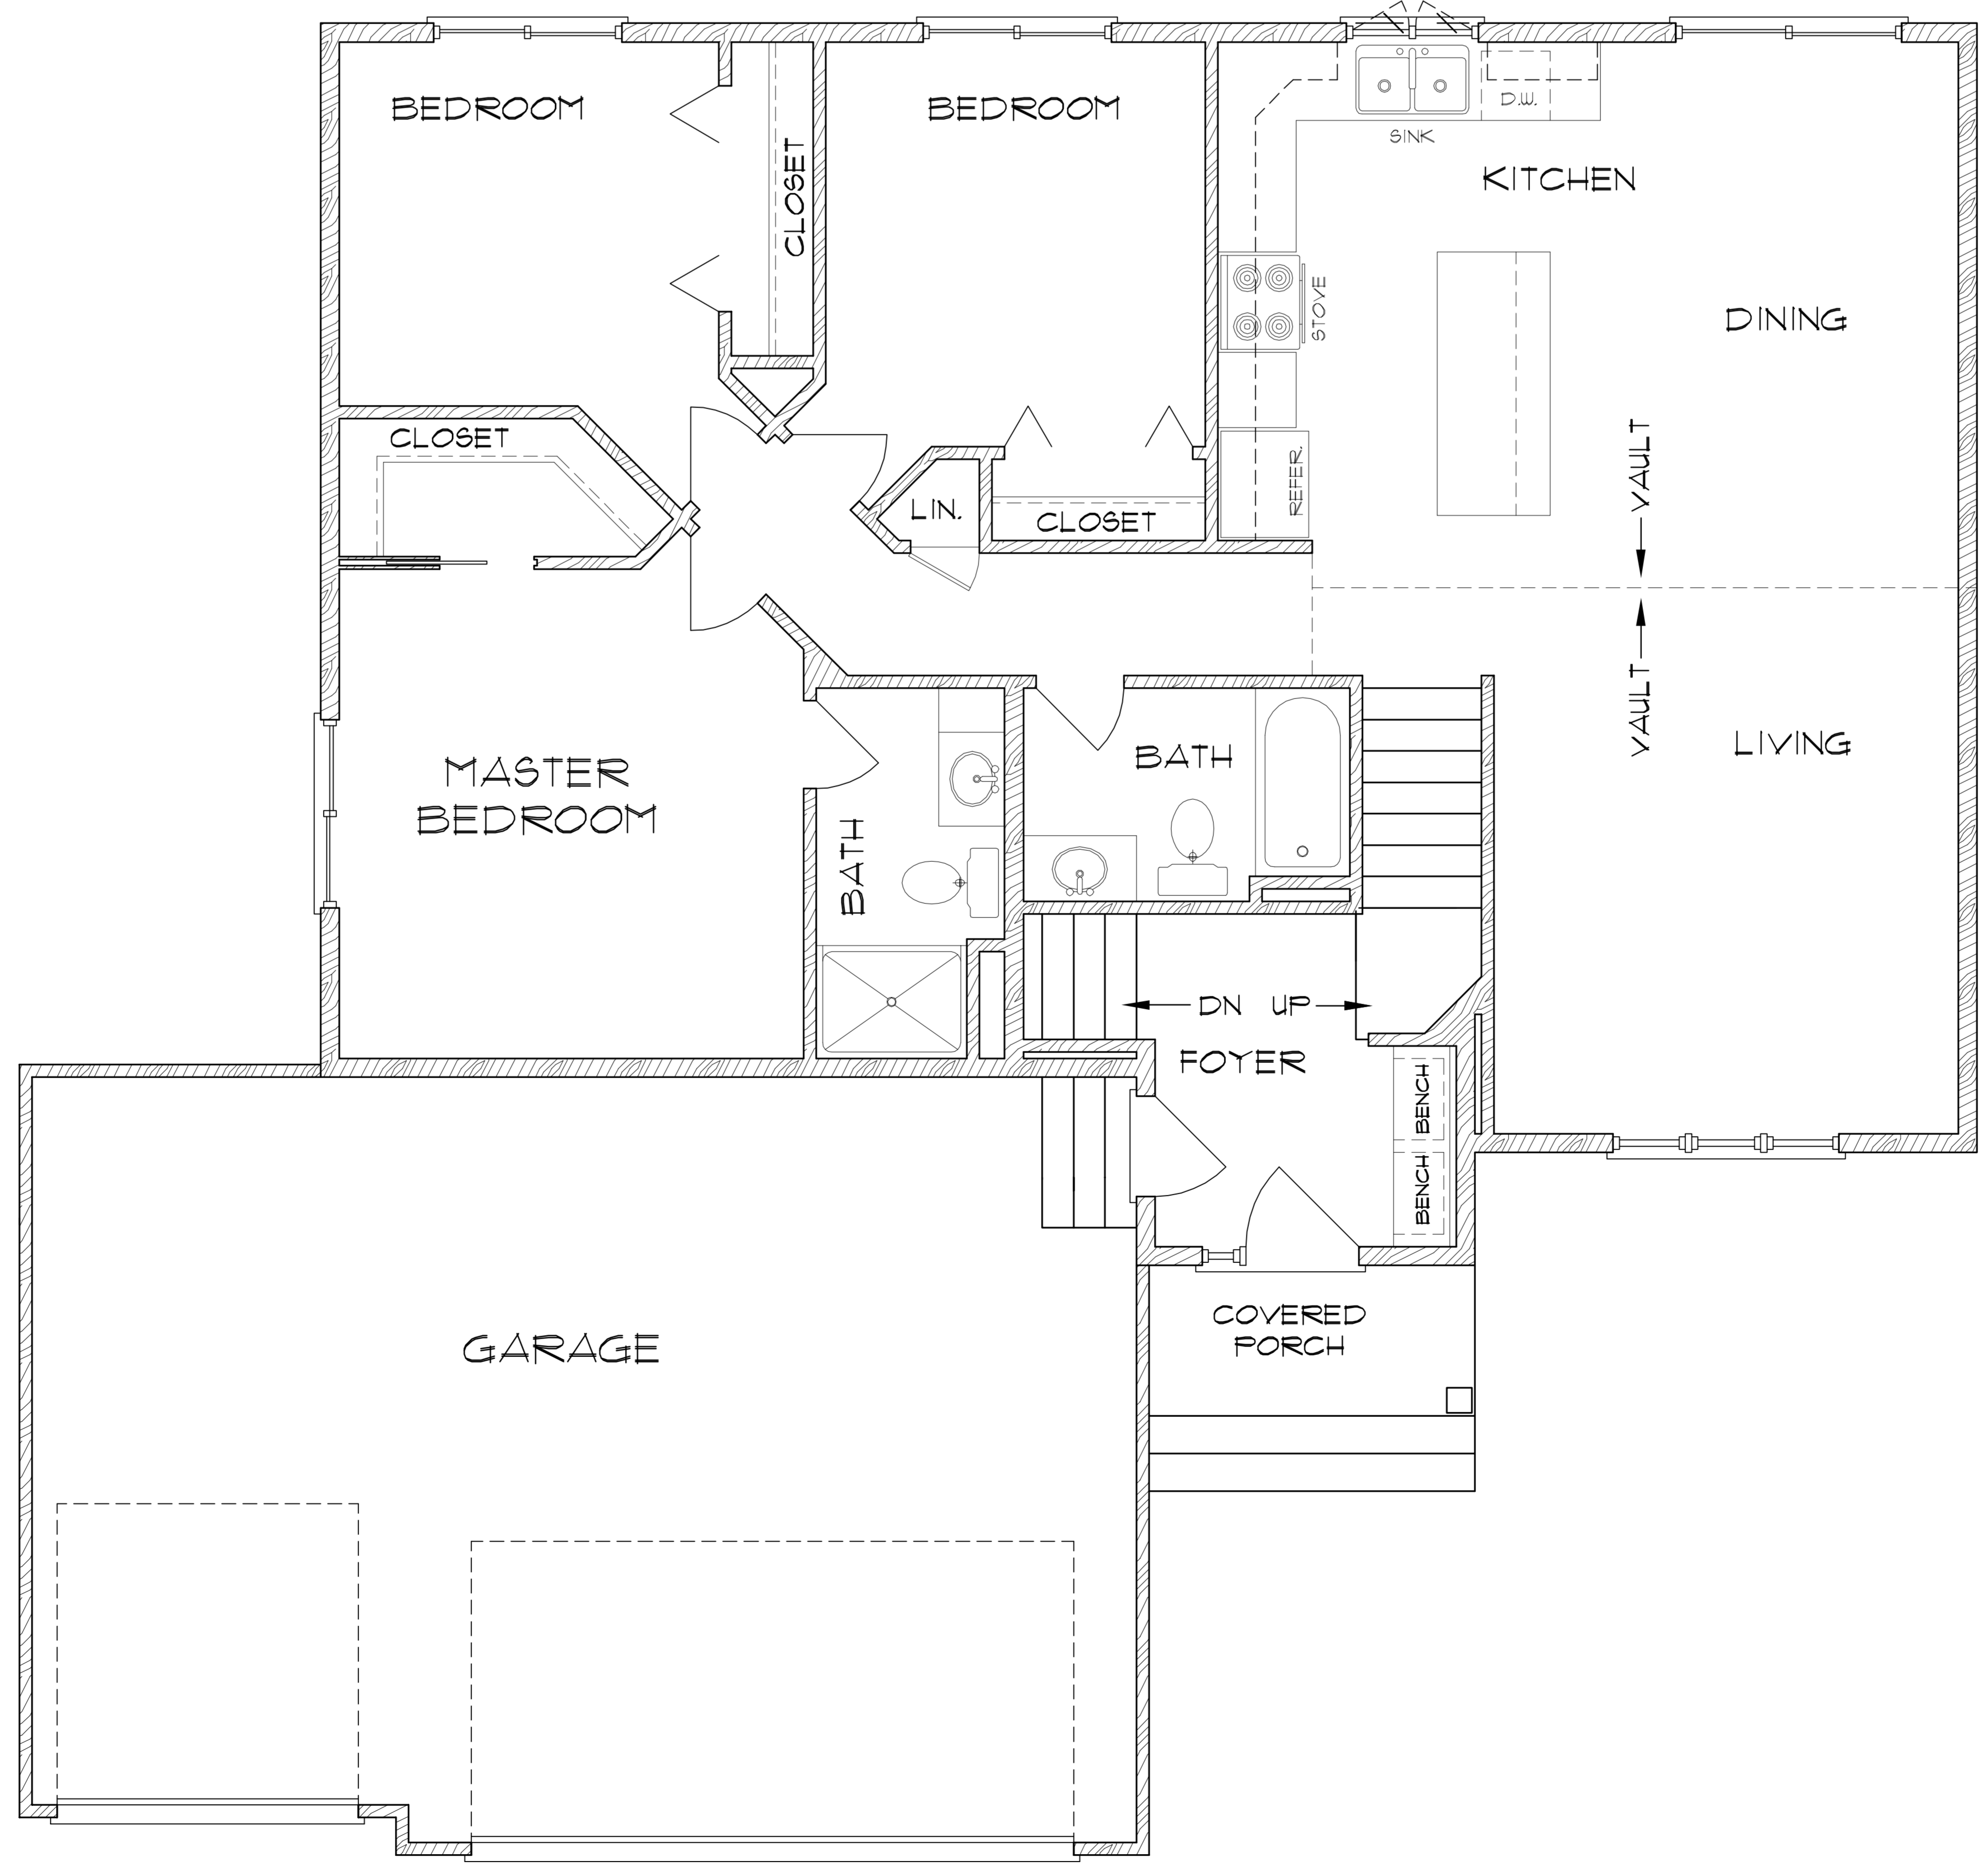

MAIN FLOOR PLAN

1263 sq. ft.

NOTE
OWNER / BUILDER SHALL VERIFY
ALL SIZES, DIMENSIONS, LOCATIONS,
AND ABIDE BY ALL CODES

DWG#: 2020-01