



SPRUCE
HAVEN




FRONT ELEVATION

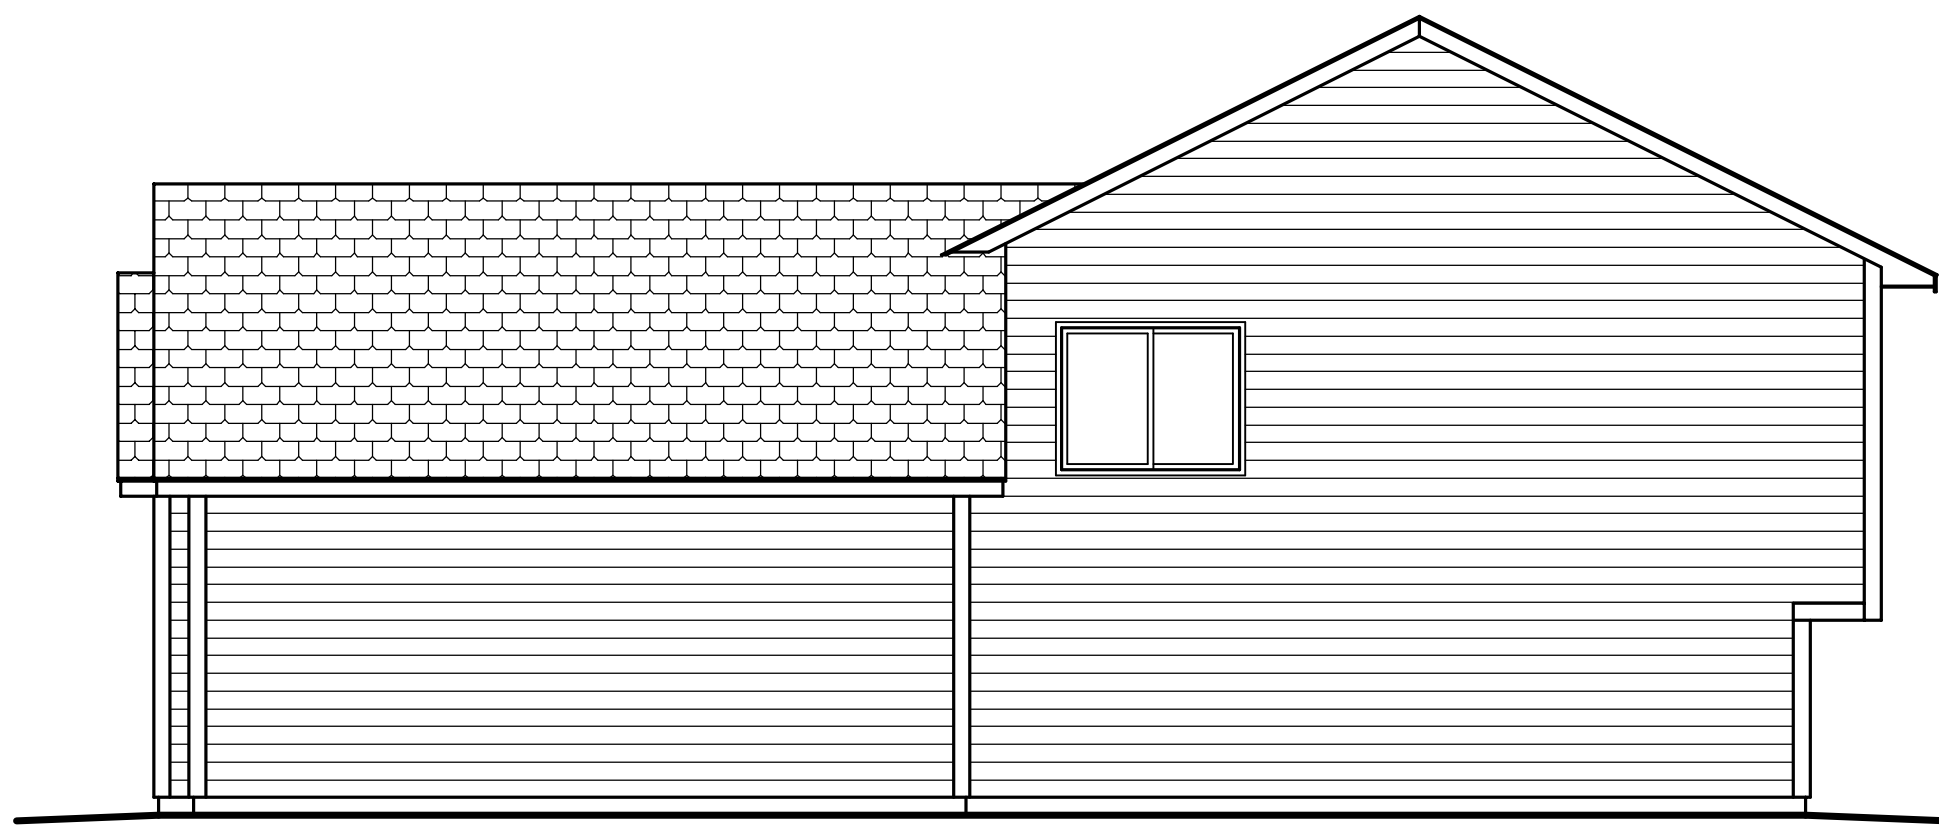

RIGHT ELEVATION

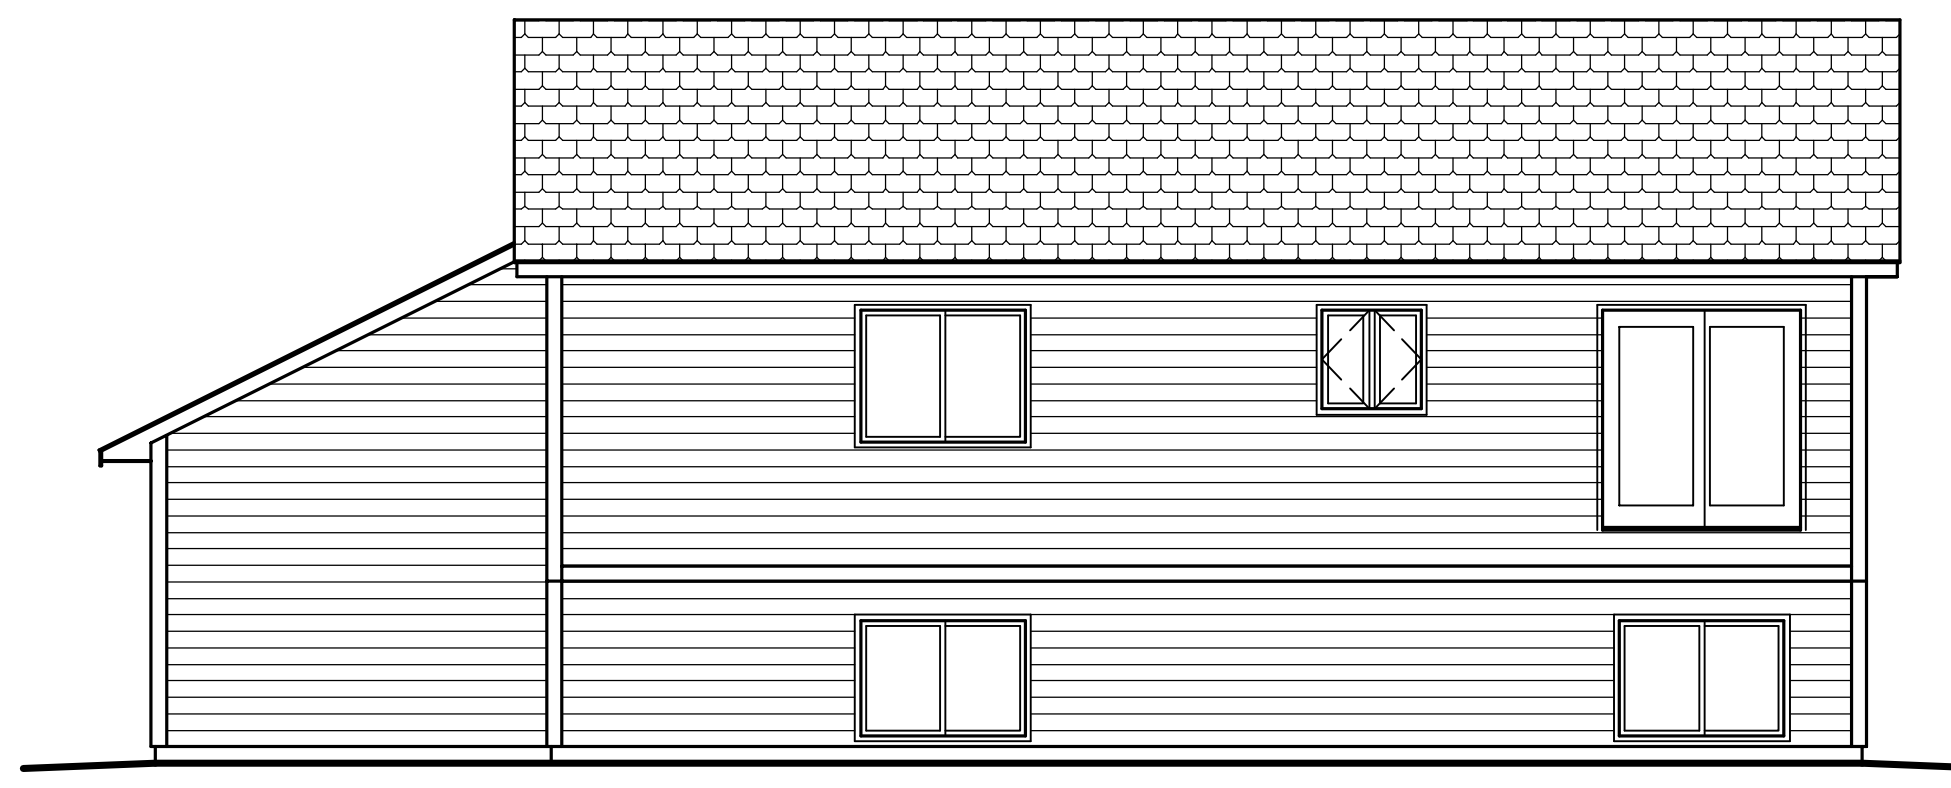


REAR ELEVATION

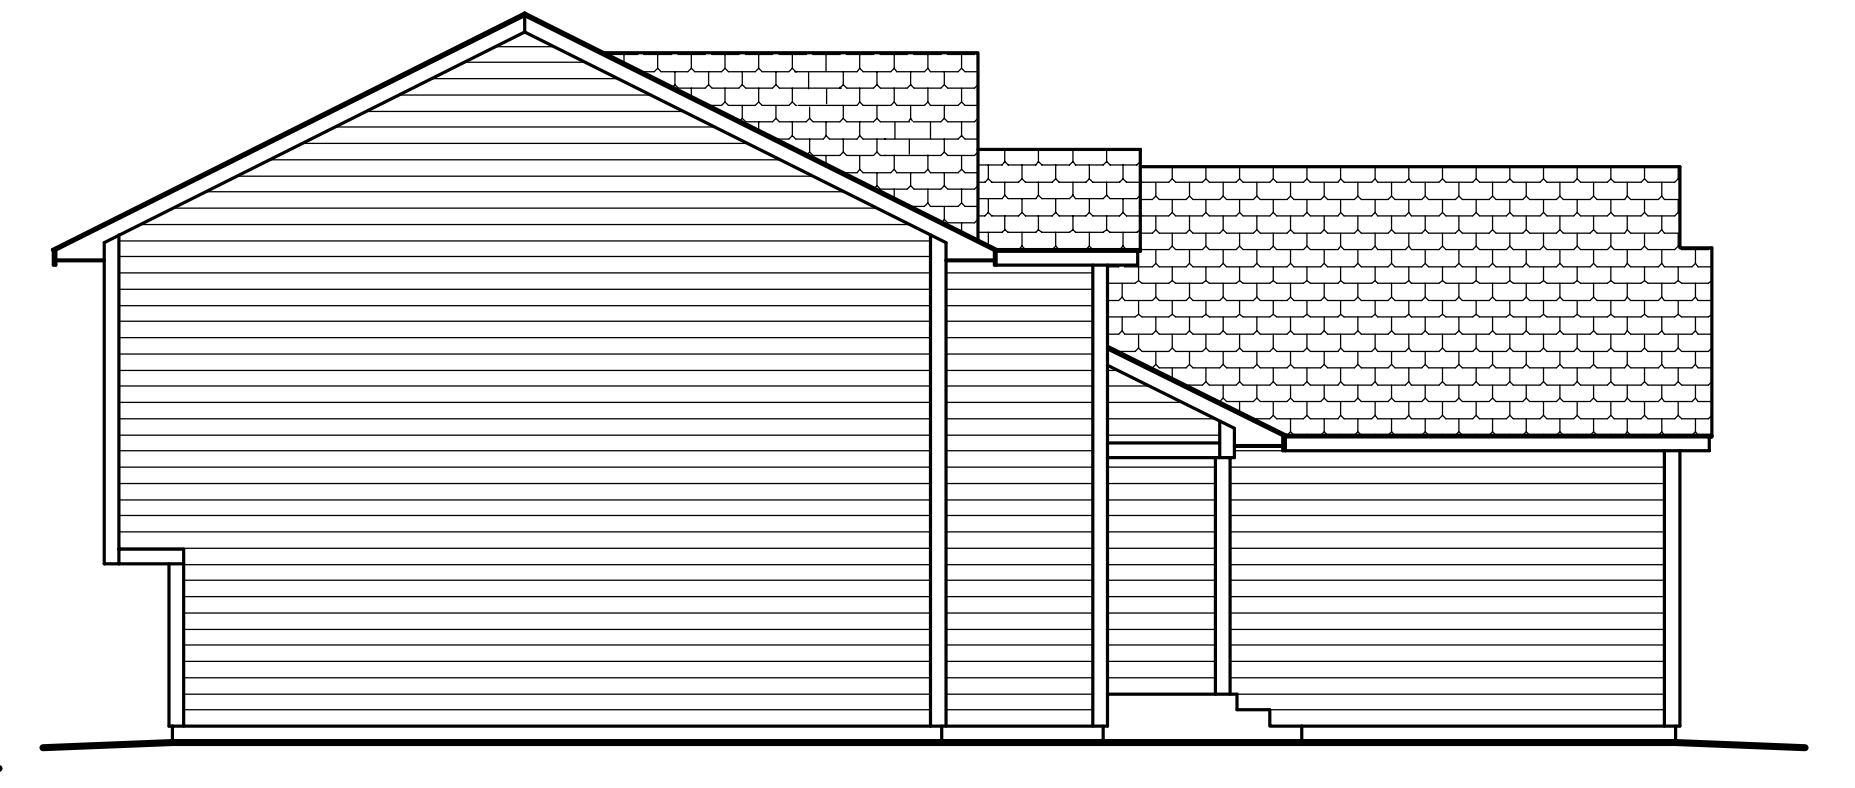

LEFT ELEVATION

NOTE
OWNER / BUILDER SHALL VERIFY
ALL SIZES, DIMENSIONS, LOCATIONS,
AND ABIDE BY ALL CODES

DWG#: 2019-39

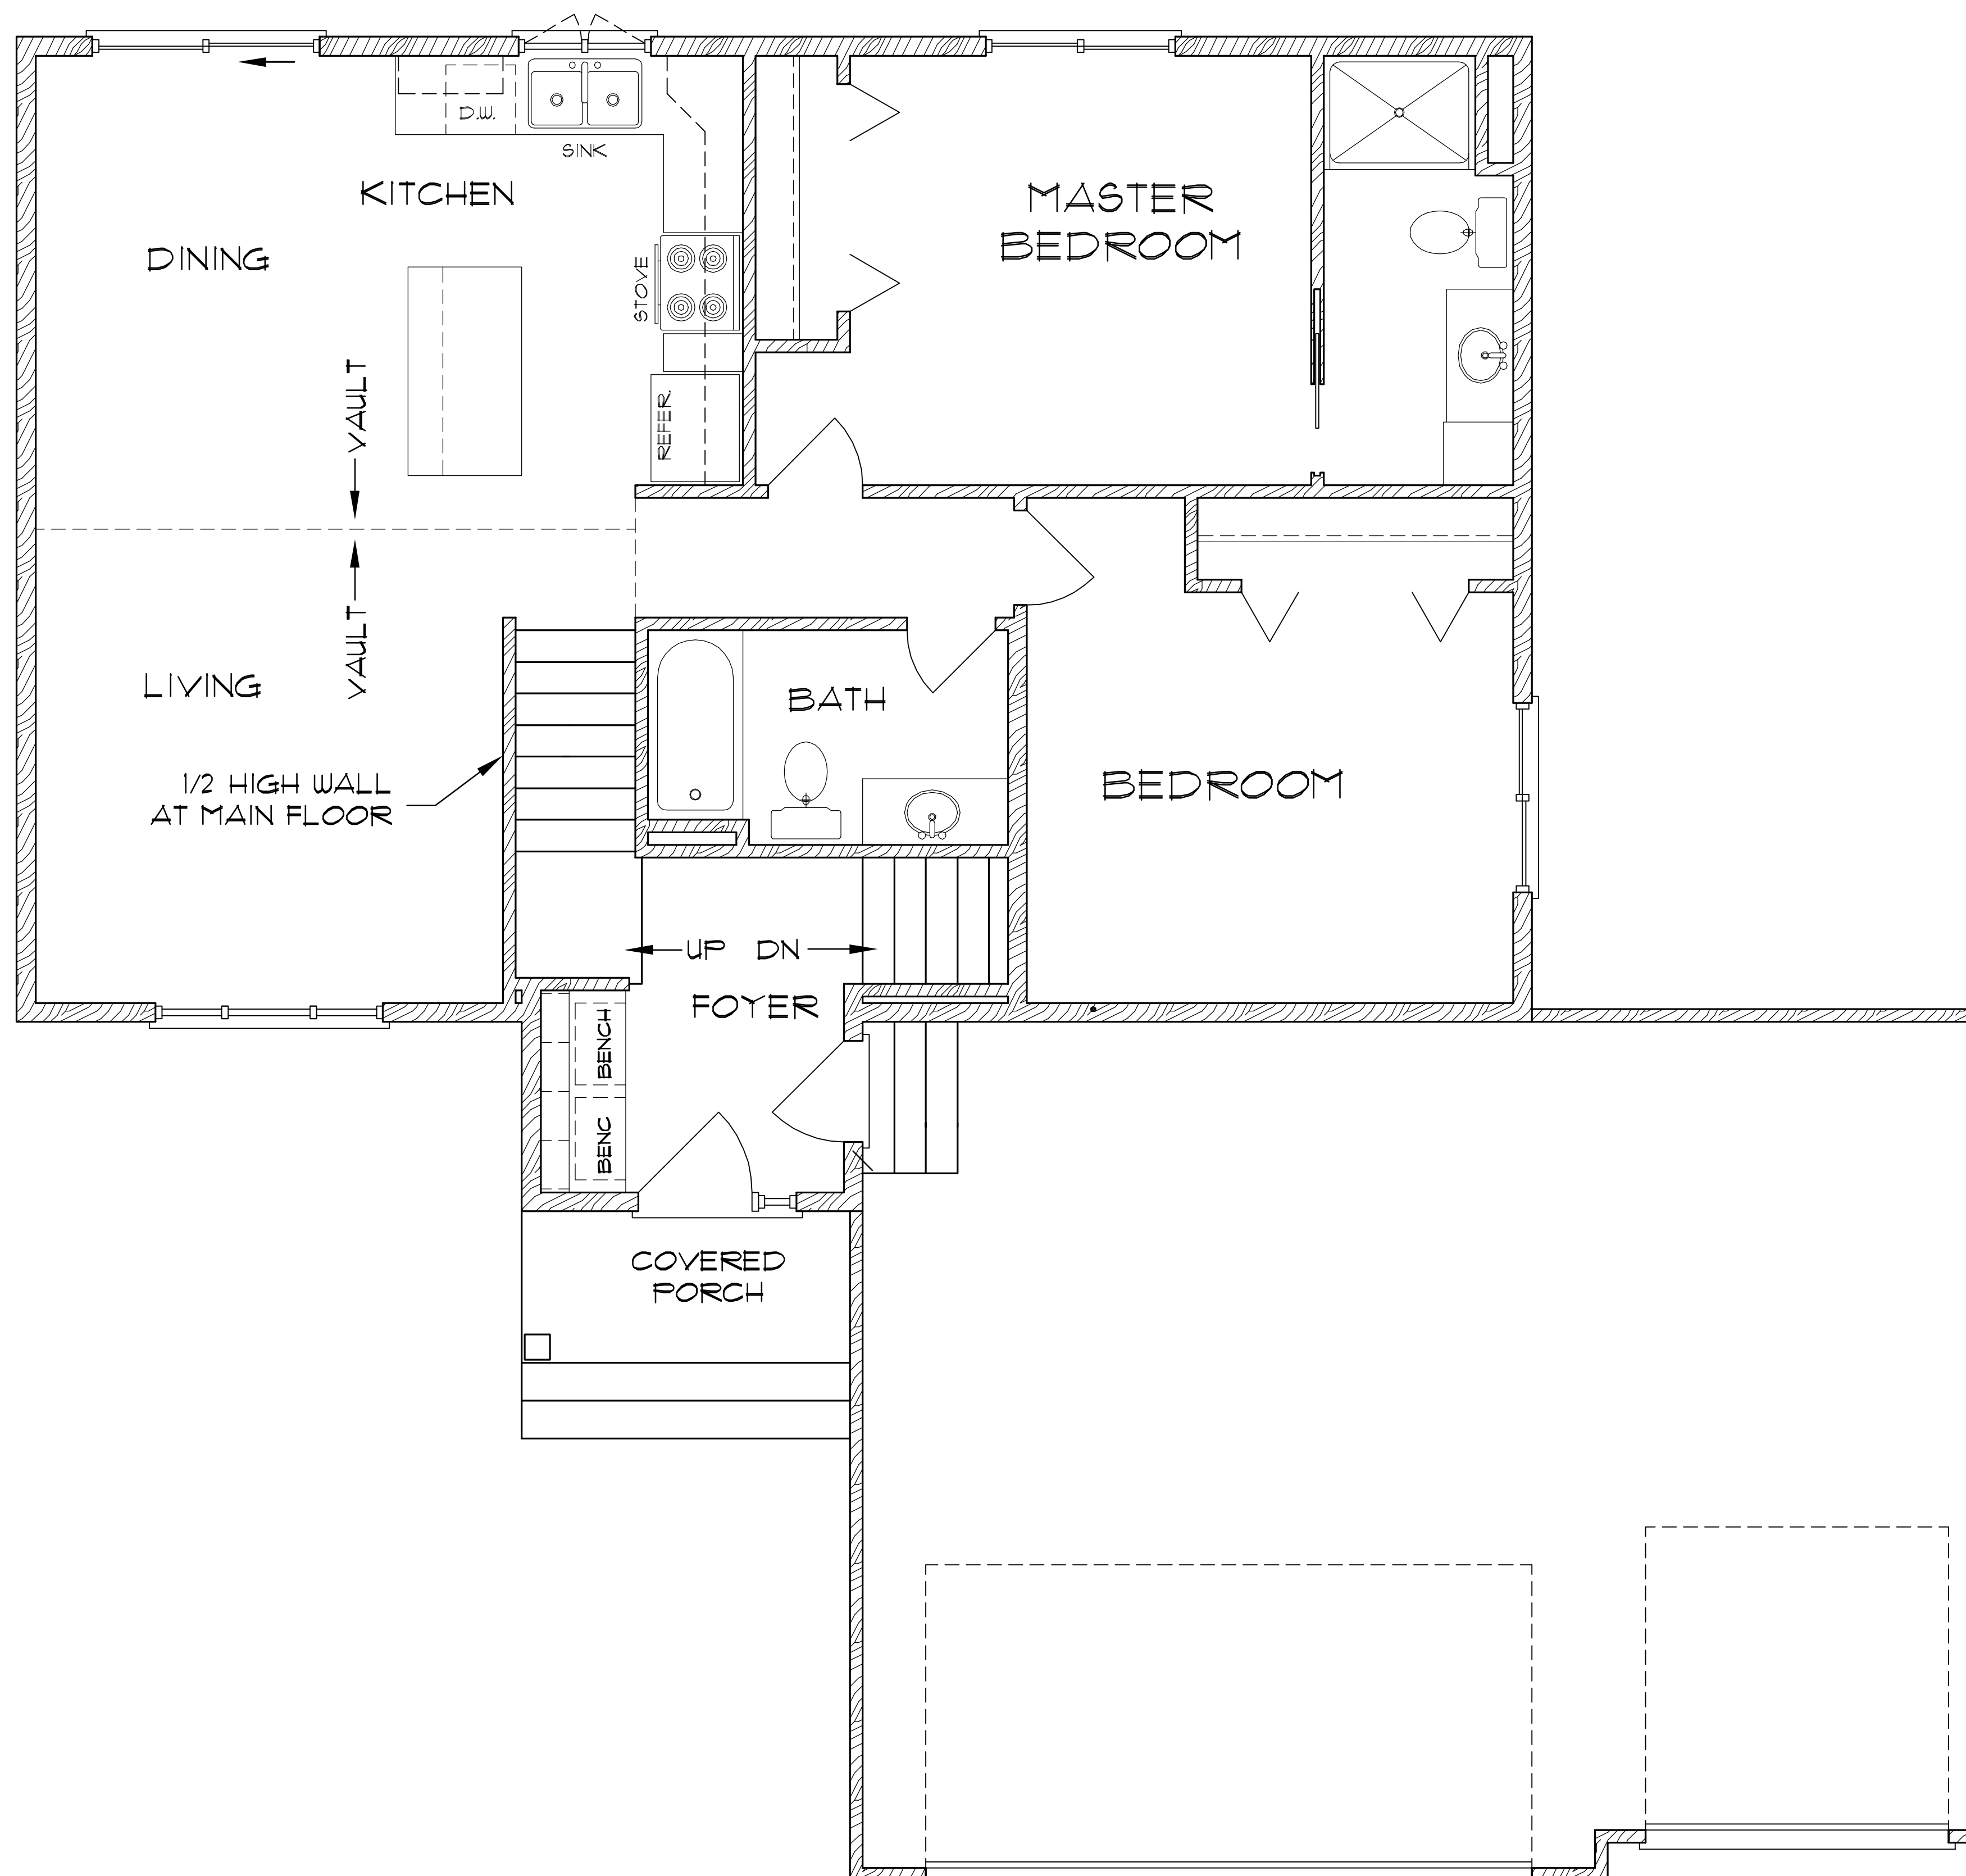

MAIN FLOOR PLAN

1085 sq. ft.

NOTE
OWNER / BUILDER SHALL VERIFY
ALL SIZES, DIMENSIONS, LOCATIONS,
AND ABIDE BY ALL CODES

DWG#: 2019-39