



THE
SEELEY
RESIDENCE

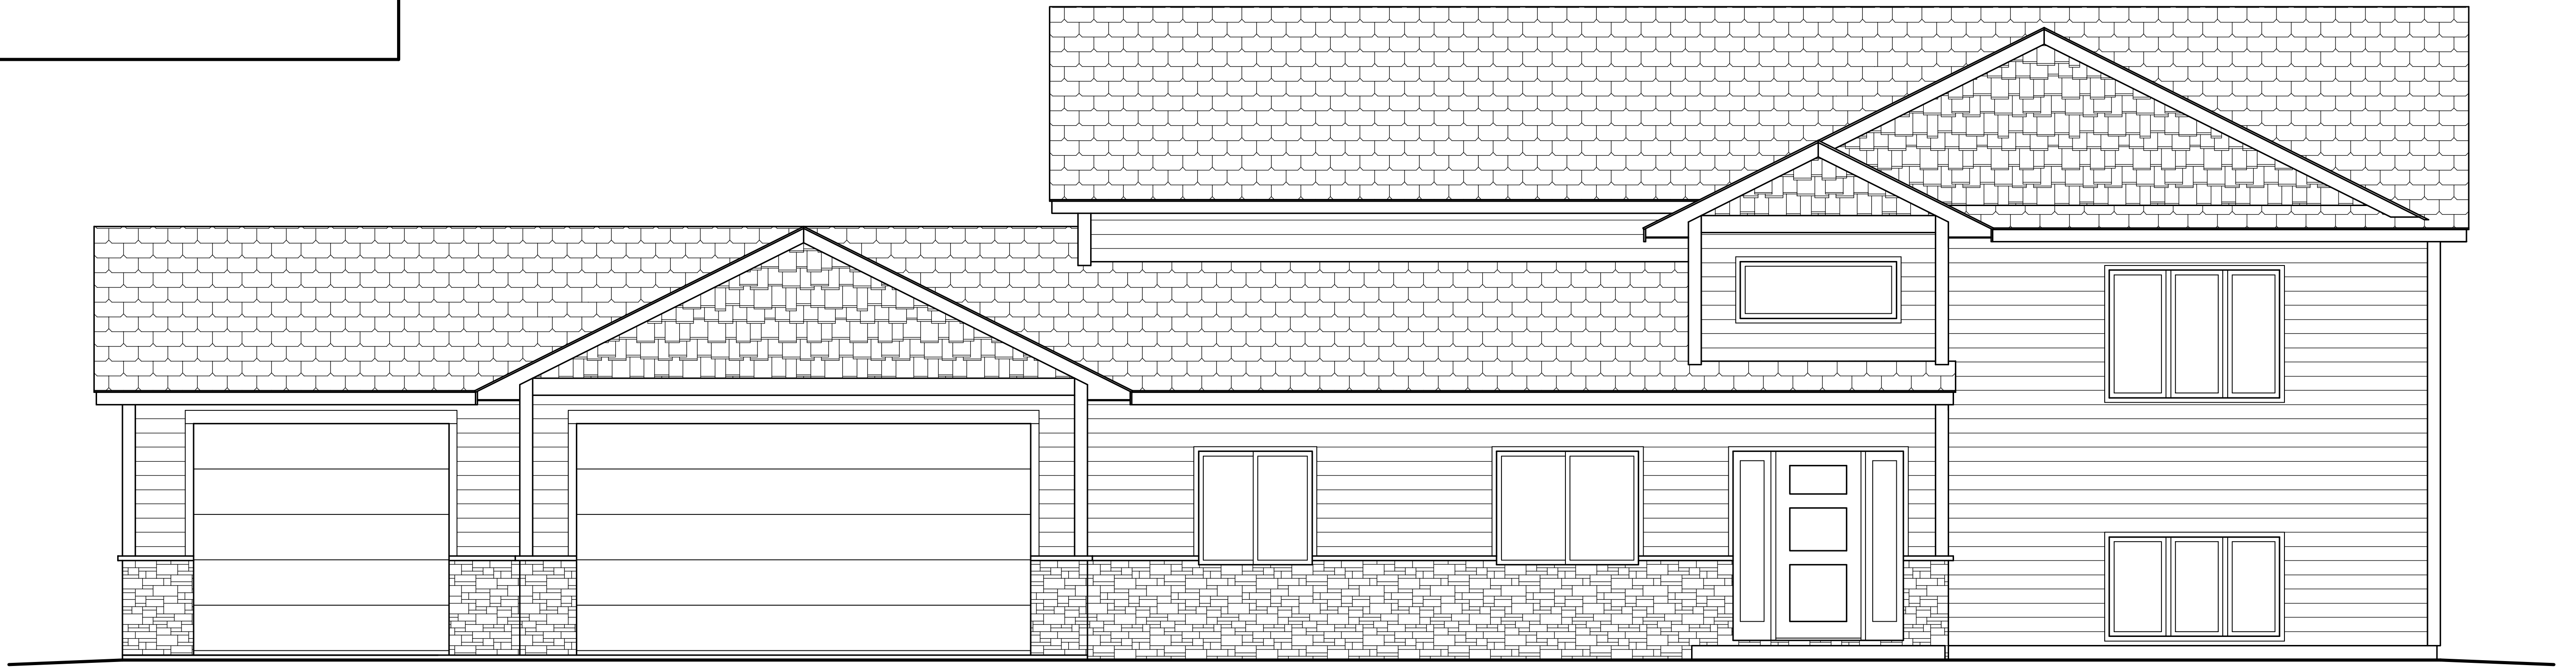

FRONT ELEVATION



RIGHT ELEVATION

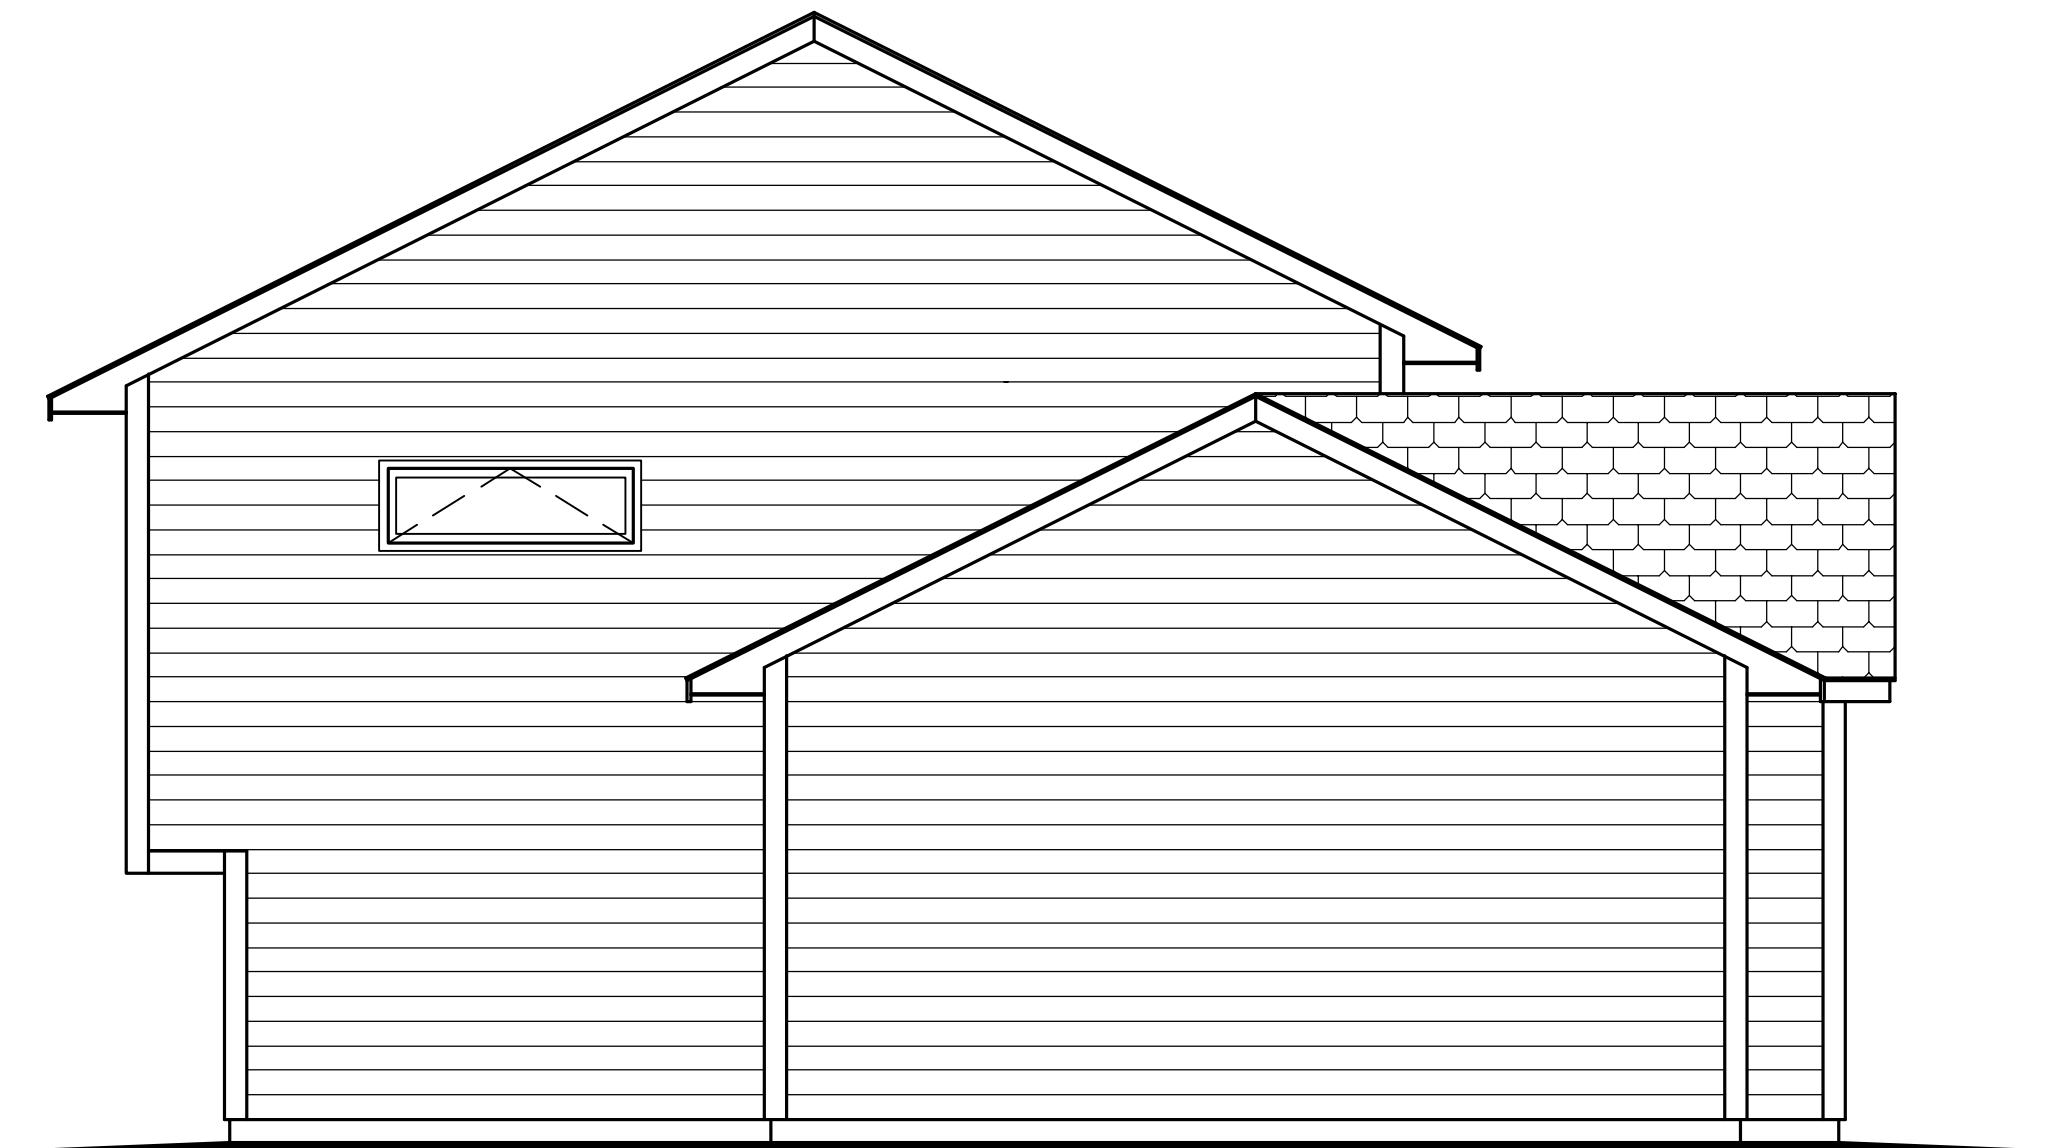


LEFT ELEVATION

NOTE
OWNER / BUILDER SHALL VERIFY
ALL SIZES, DIMENSIONS, LOCATIONS,
AND ABIDE BY ALL CODES

DWG#. 2019-32

FOUNDATION PLAN

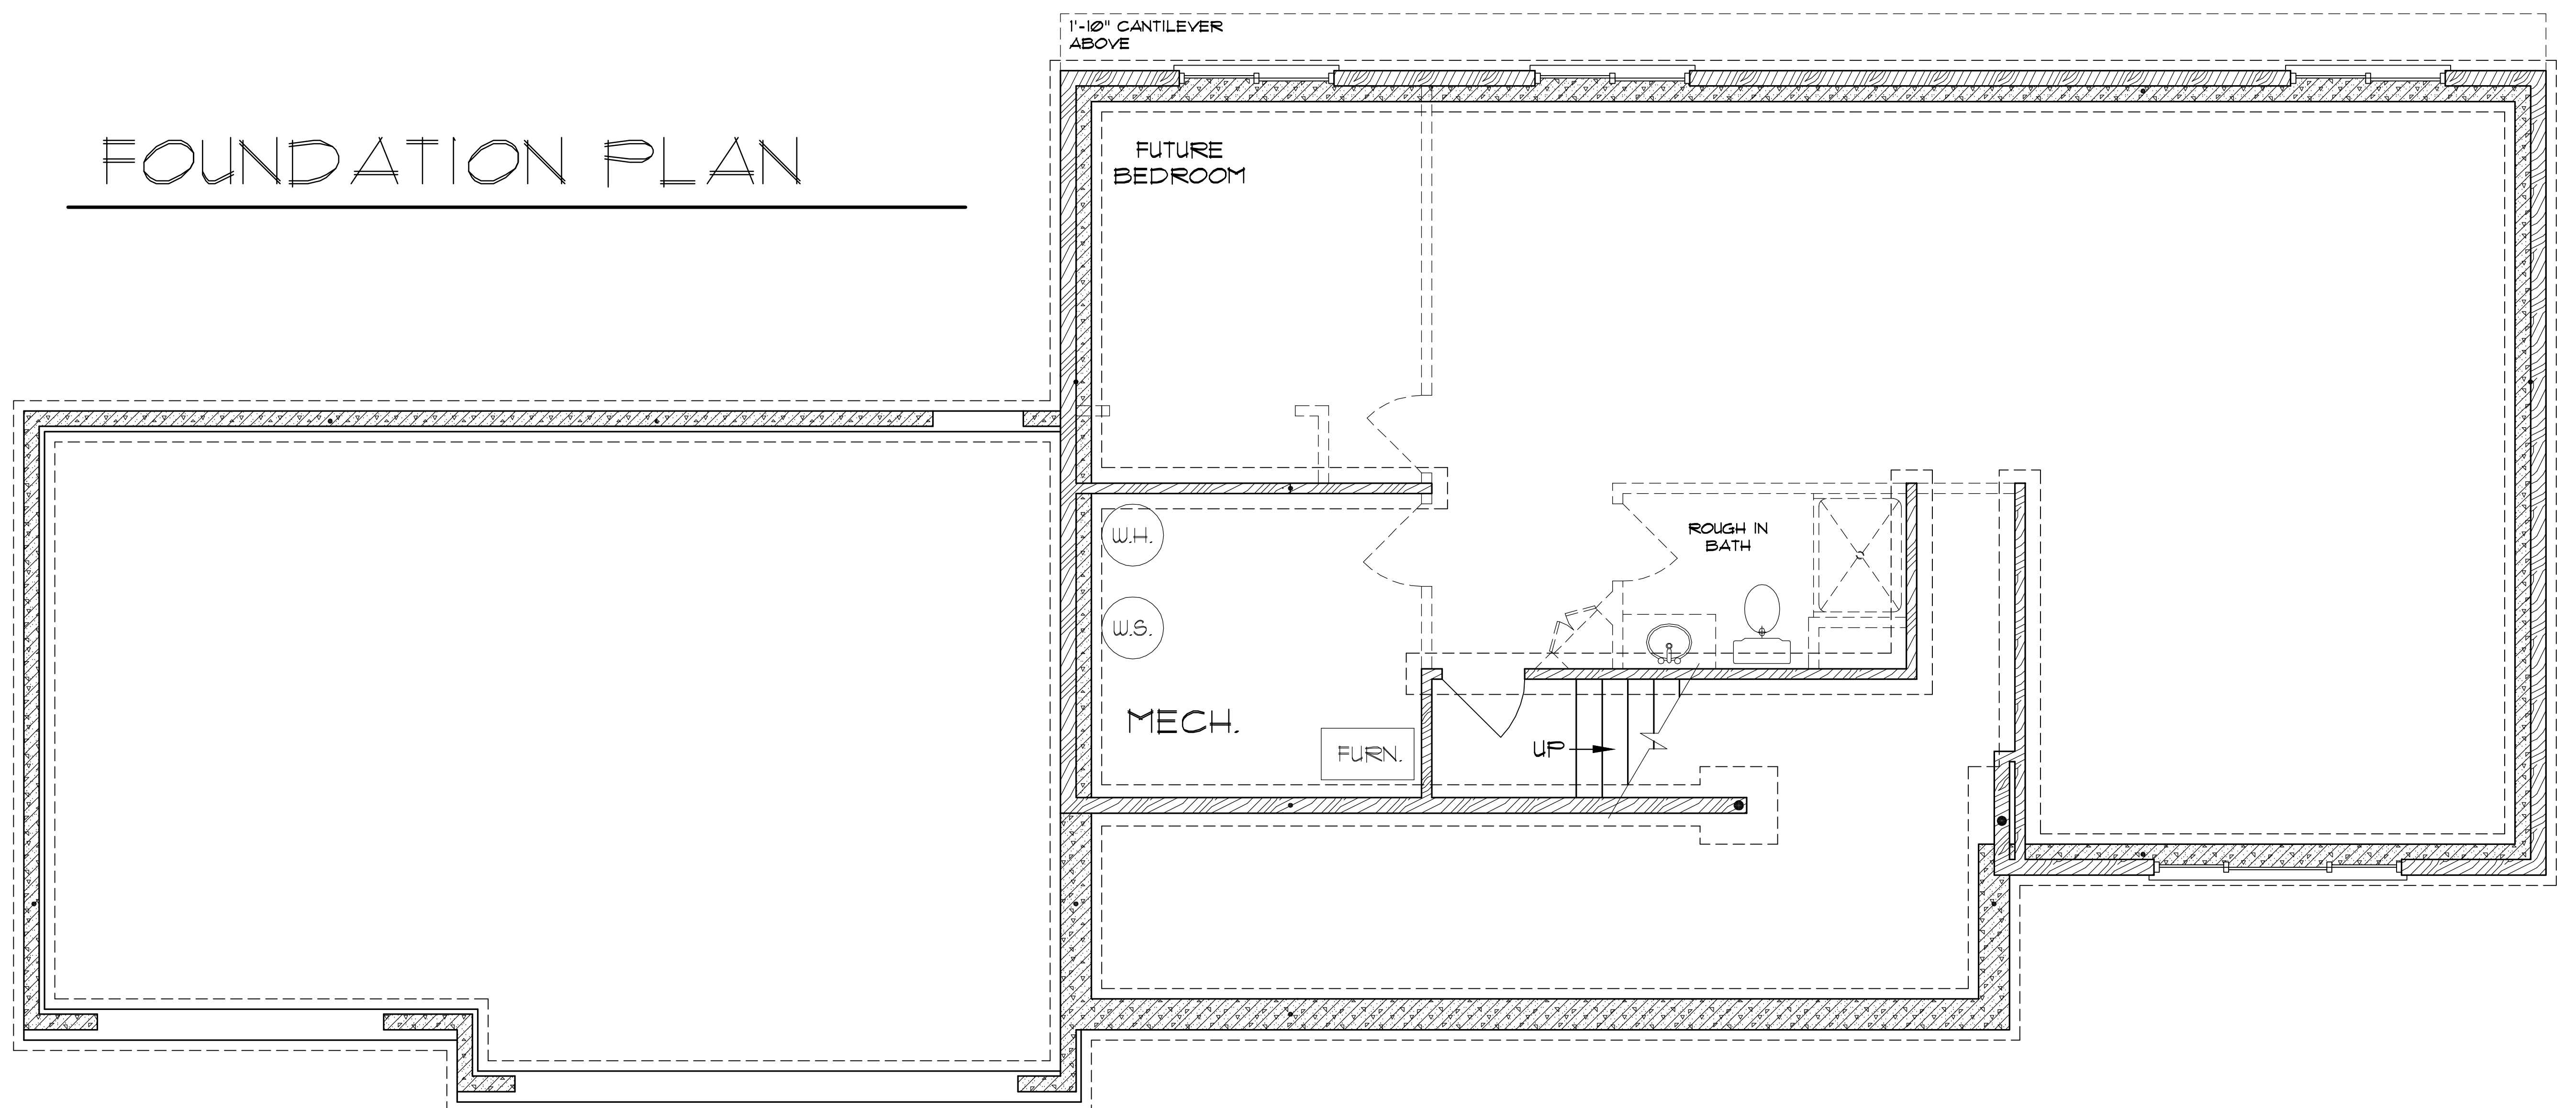

NOTE
OWNER / BUILDER SHALL VERIFY
ALL SIZES, DIMENSIONS, LOCATIONS,
AND ABIDE BY ALL CODES

DWG#. 2019-32